






INTERIOR: 413 SF  
 EXTERIOR: 0 SF  
 TOTAL: 413 SF  
 FLOOR 3 ONLY

INTERIOR: 413 SF  
 EXTERIOR: 46 SF  
 TOTAL: 459 SF  
 FLOORS 4 TO 7 ONLY

# 413

STUDIO

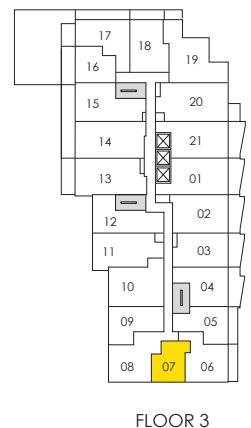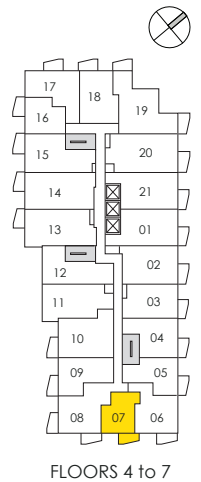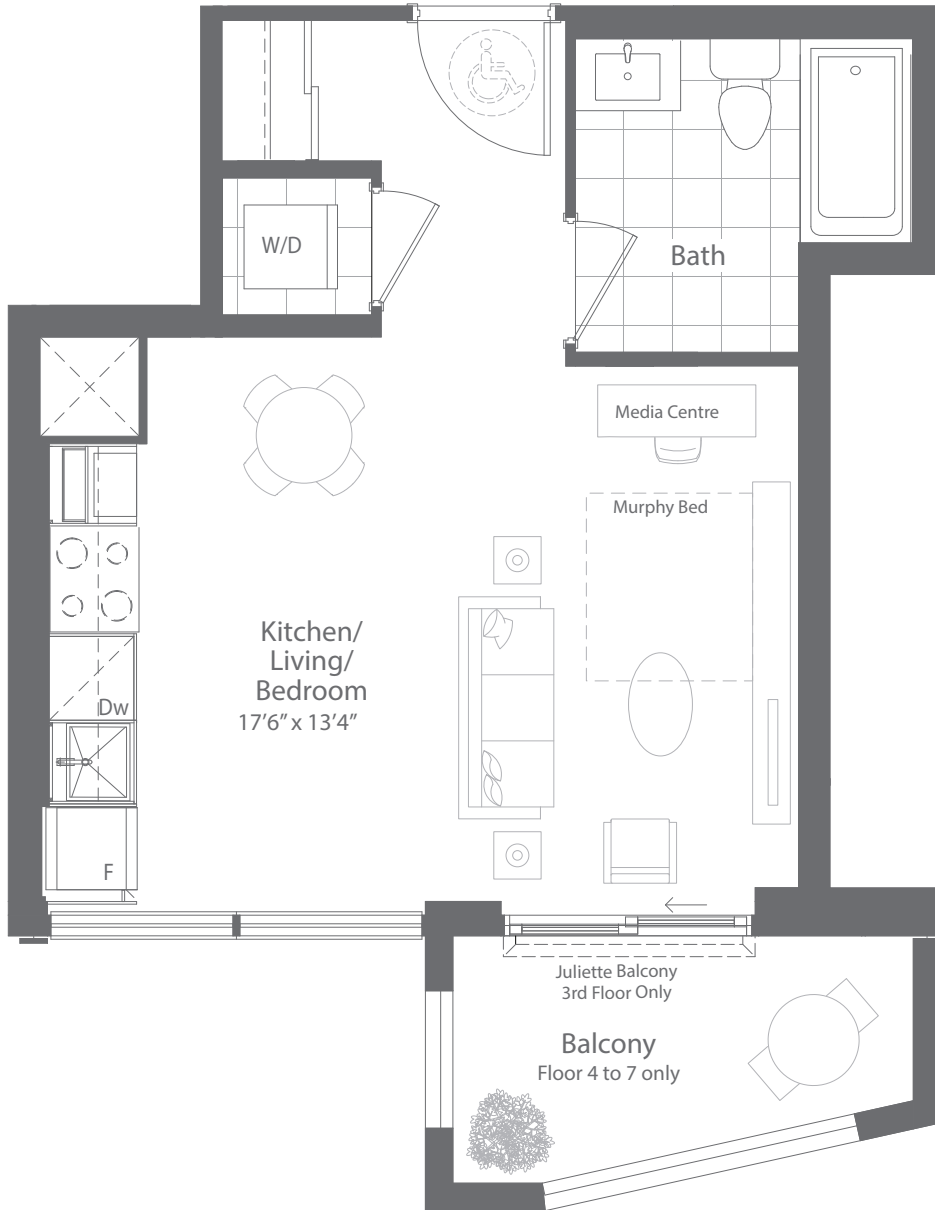

This plan is not to scale and is subject to architectural review and revision. All details are approximate and subject to change without notice in order to comply with building site conditions and municipal, structural, architectural and/or Vendor requirements. Balconies and/or terraces, if any, are exclusive use common elements, shown for display purposes only and location, size and design of such are subject to change without notice. Actual unit and/or balcony and/or terrace may be a reverse mirror image of the plan presented. Units may include bulkheads, angled windows and/or angled columns. The location, size and type of windows, view treatments (including frit patterning, mullion/metal panel placement or other visual treatments) and exterior building elements may vary without notice. Suites are sold unfurnished. All illustrations are artist concept only. E.& O.E. January 2022

PODIUM LEVEL SA-j Floor 3 & SA Floors 4 to 7




INTERIOR: 428 SF  
 EXTERIOR: 163 SF  
**TOTAL: 591 SF**  
 FLOOR 3 ONLY

INTERIOR: 428 SF  
 EXTERIOR: 55 SF  
**TOTAL: 483 SF**  
 FLOORS 4 TO 7 ONLY

# 428

STUDIO

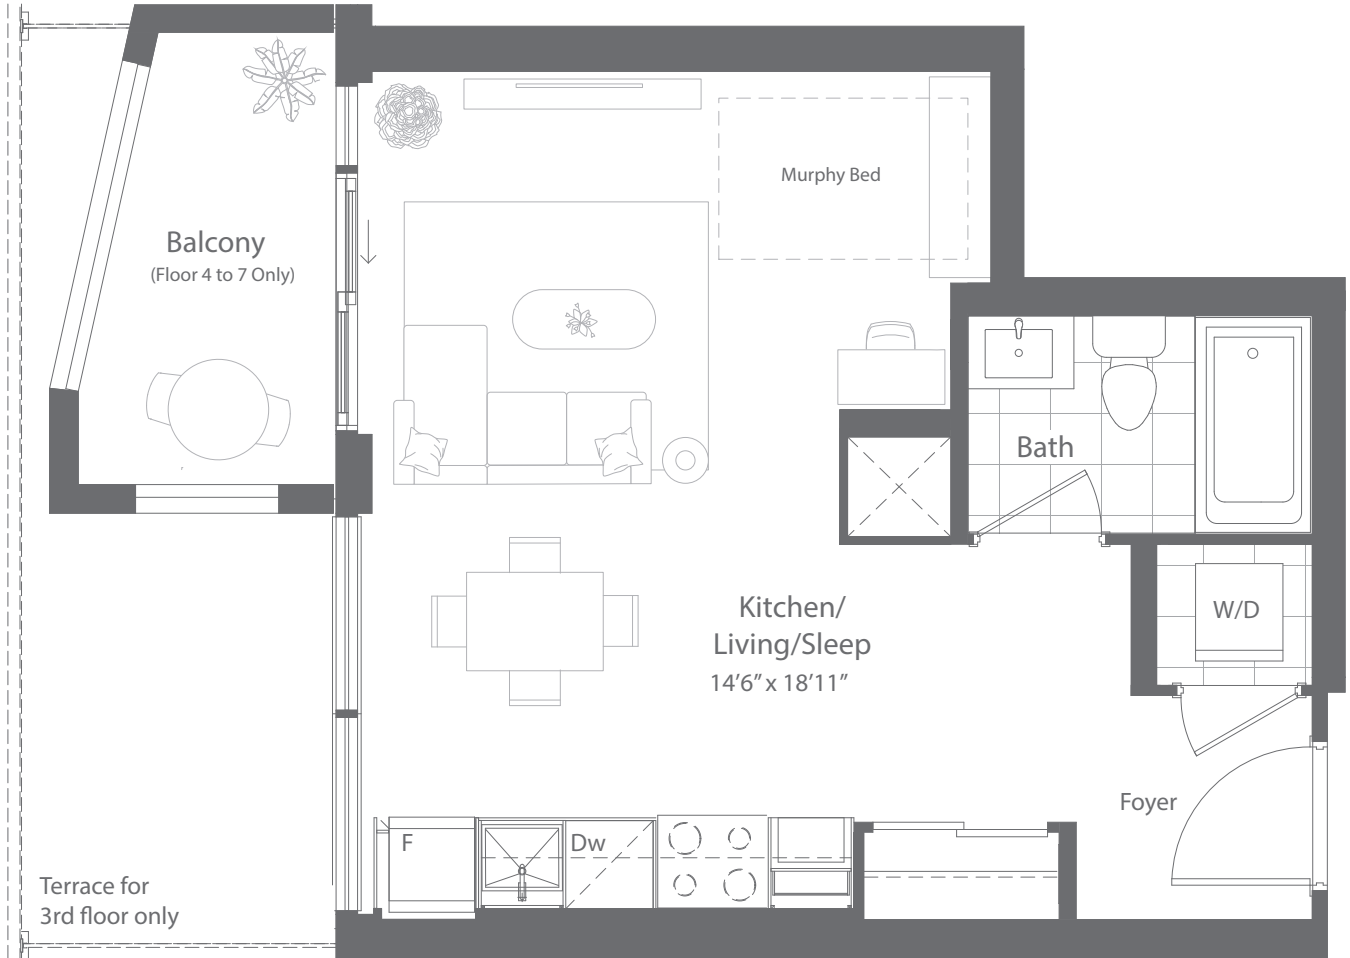

This plan is not to scale and is subject to architectural review and revision. All details are approximate and subject to change without notice in order to comply with building site conditions and municipal, structural, architectural and/or Vendor requirements. Balconies and/or terraces, if any, are exclusive use common elements, shown for display purposes only and location, size and design of such are subject to change without notice. Actual unit and/or balcony and/or terrace may be a reverse mirror image of the plan presented. Units may include bulkheads, angled windows and/or angled columns. The location, size and type of windows, view treatments (including frit patterning, mullion/metal panel placement or other visual treatments) and exterior building elements may vary without notice. Suites are sold unfurnished. All illustrations are artist concept only. E.& O.E. January 2022

PODIUM LEVEL SB-t Floor 3 & SB Floors 4 to 7







INTERIOR: 438 SF  
 EXTERIOR: 58 SF  
 TOTAL: 496 SF

# 438

1 BEDROOM

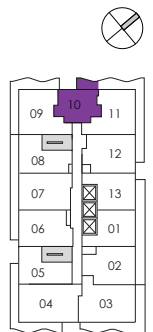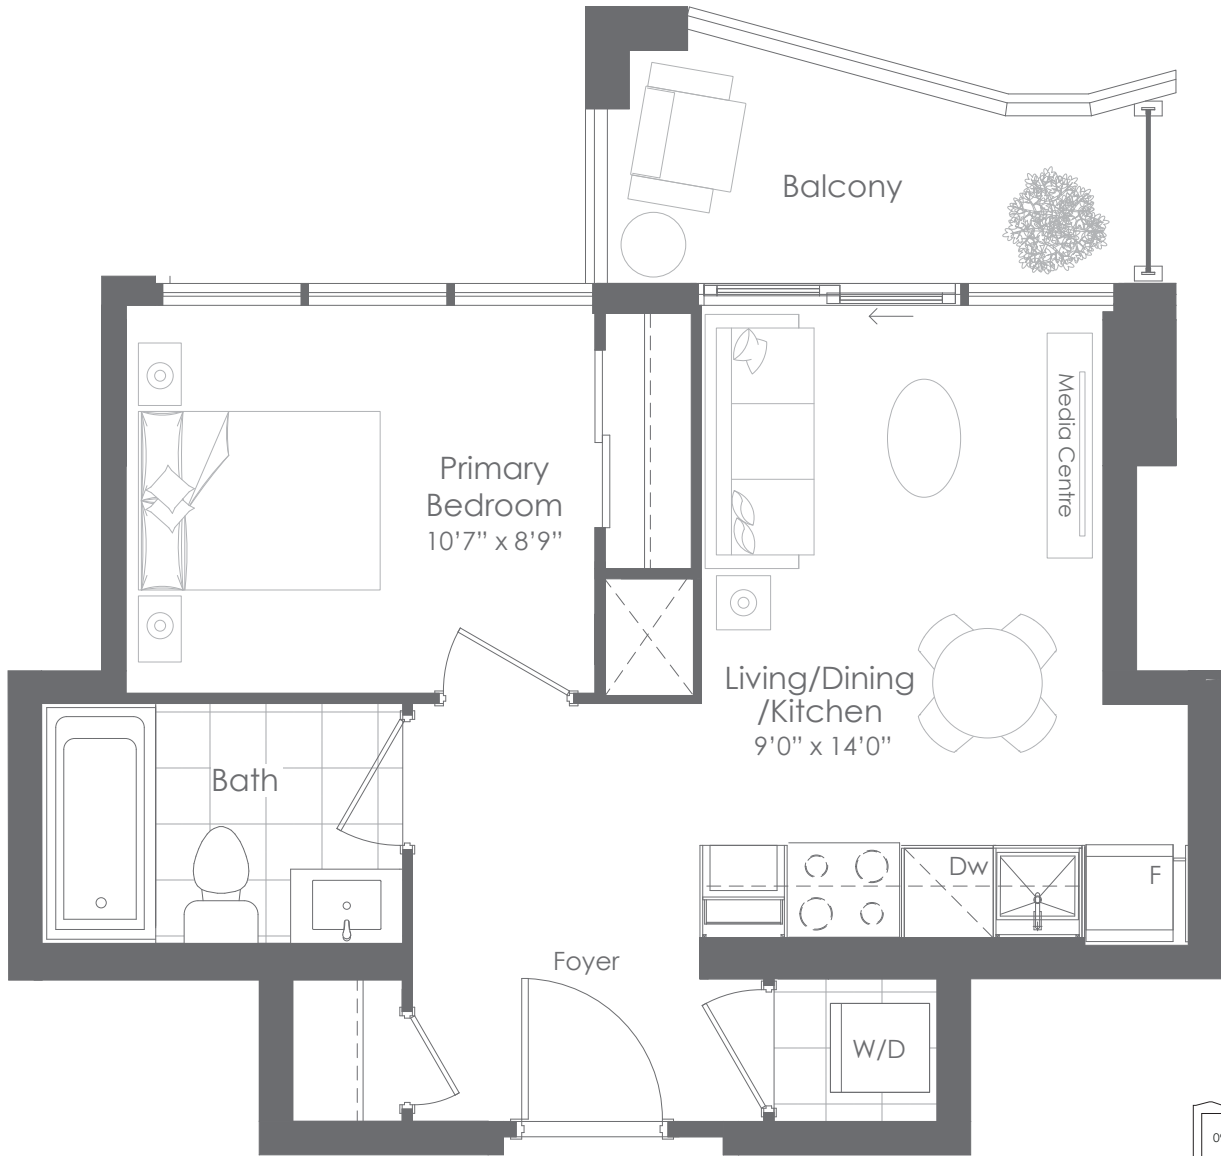

FLOORS 25 & 26

This plan is not to scale and is subject to architectural review and revision. All details are approximate and subject to change without notice in order to comply with building site conditions and municipal, structural, architectural and/or Vendor requirements. Balconies and/or terraces, if any, are exclusive use common elements, shown for display purposes only and location, size and design of such are subject to change without notice. Actual unit and/or balcony and/or terrace may be a reverse mirror image of the plan presented. Units may include bulkheads, angled windows and/or angled columns. The location, size and type of windows, view treatments (including frit patterning, mullion/metal panel placement or other visual treatments) and exterior building elements may vary without notice. Suites are sold unfurnished. All illustrations are artist concept only. E. & O.E. February 2022

PENTHOUSE 1G Floors 25 & 26







INTERIOR: 505 SF  
EXTERIOR: 106 SF  
TOTAL: 611 SF

# 505

1 BEDROOM

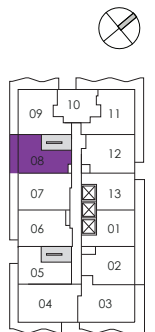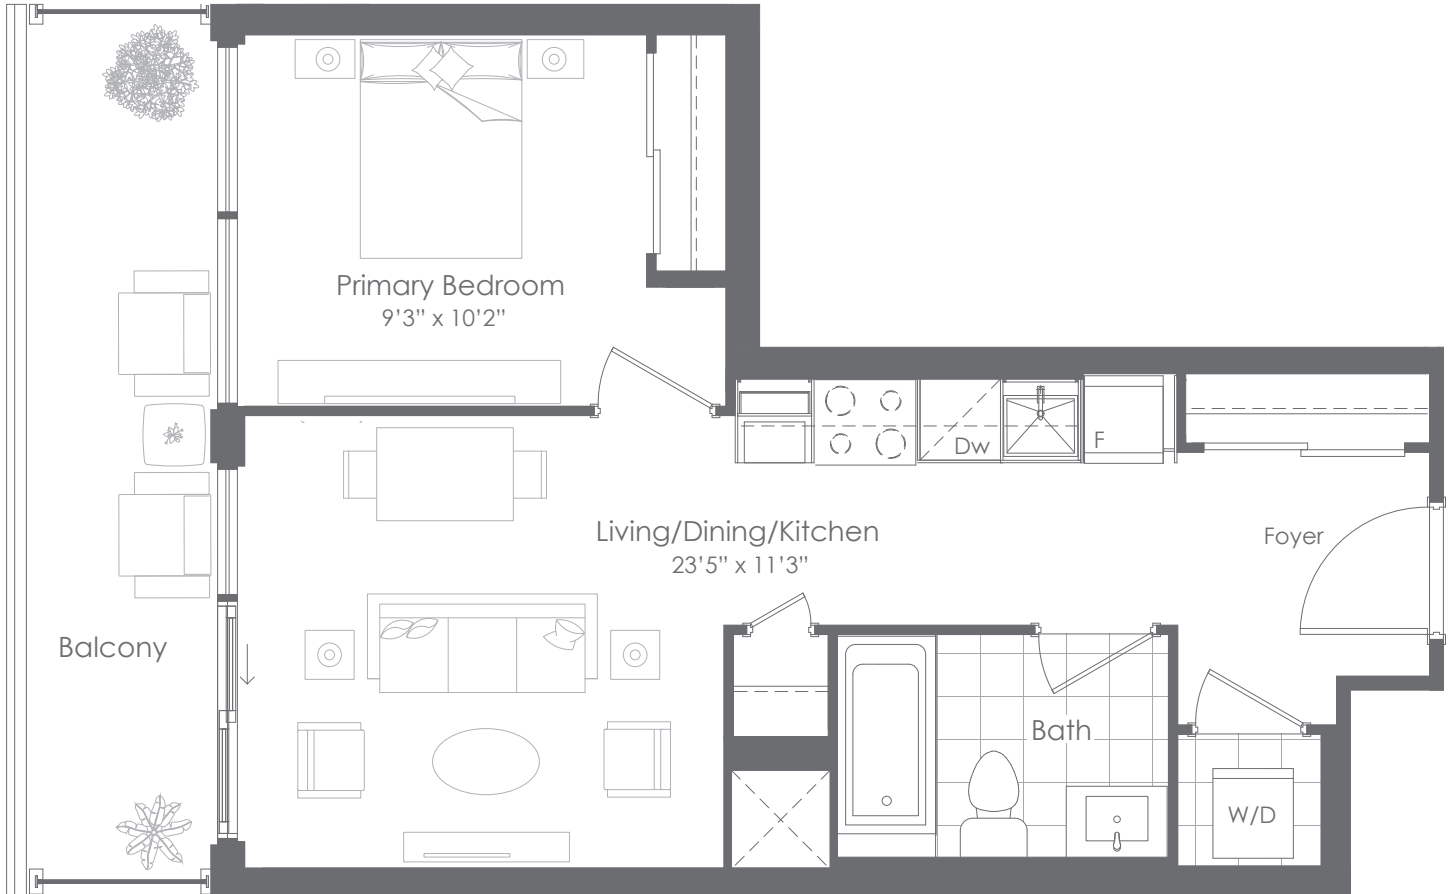

FLOORS 25 & 26

This plan is not to scale and is subject to architectural review and revision. All details are approximate and subject to change without notice in order to comply with building site conditions and municipal, structural, architectural and/or Vendor requirements. Balconies and/or terraces, if any, are exclusive use common elements, shown for display purposes only and location, size and design of such are subject to change without notice. Actual unit and/or balcony and/or terrace may be a reverse mirror image of the plan presented. Units may include bulkheads, angled windows and/or angled columns. The location, size and type of windows, view treatments (including frit patterning, mullion/metal panel placement or other visual treatments) and exterior building elements may vary without notice. Suites are sold unfurnished. All illustrations are artist concept only. E. & O.E. February 2022

PENTHOUSE 1F Floors 25 & 26







INTERIOR: 518 SF  
EXTERIOR: 55 SF  
TOTAL: 573 SF

# 518

1 BEDROOM

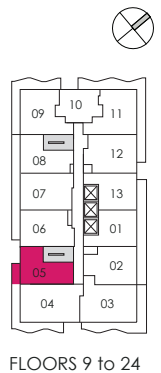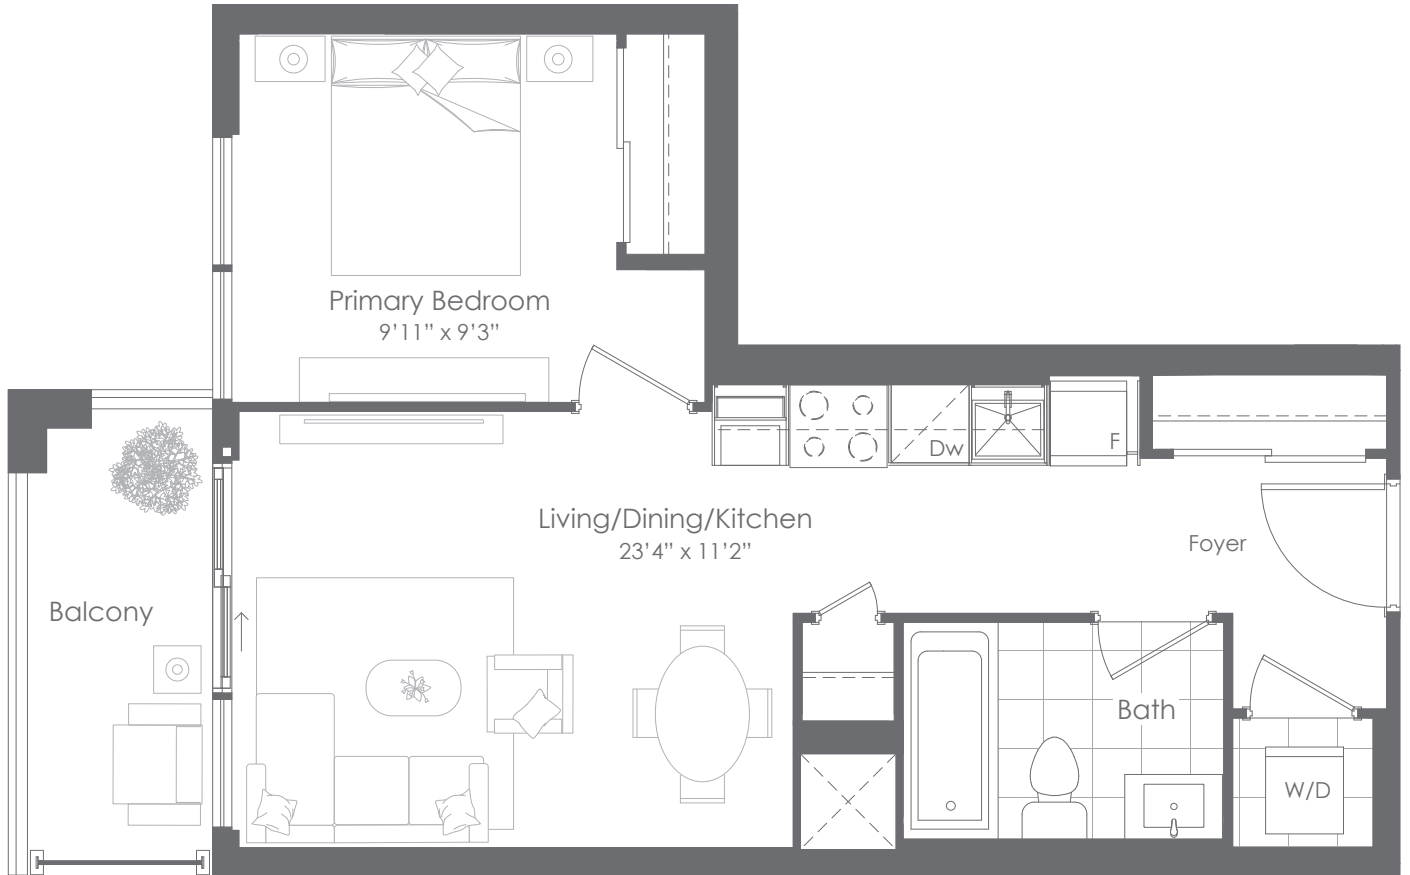

FLOORS 9 to 24

This plan is not to scale and is subject to architectural review and revision. All details are approximate and subject to change without notice in order to comply with building site conditions and municipal, structural, architectural and/or Vendor requirements. Balconies and/or terraces, if any, are exclusive use common elements, shown for display purposes only and location, size and design of such are subject to change without notice. Actual unit and/or balcony and/or terrace may be a reverse mirror image of the plan presented. Units may include bulkheads, angled windows and/or angled columns. The location, size and type of windows, view treatments (including frit patterning, mullion/metal panel placement or other visual treatments) and exterior building elements may vary without notice. Suites are sold unfurnished. All illustrations are artist concept only. E.& O.E. January 2022

TOWER LEVEL 1J Floors 9 to 24







INTERIOR: 522 SF  
 EXTERIOR: 102 SF  
**TOTAL: 624 SF**  
 SUITE 01 ONLY

INTERIOR: 521 SF  
 EXTERIOR: 83 SF  
**TOTAL: 604 SF**  
 SUITE 13 ONLY

# 521

1 BEDROOM

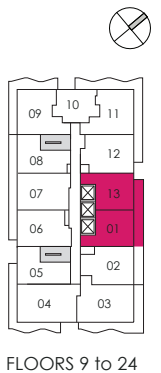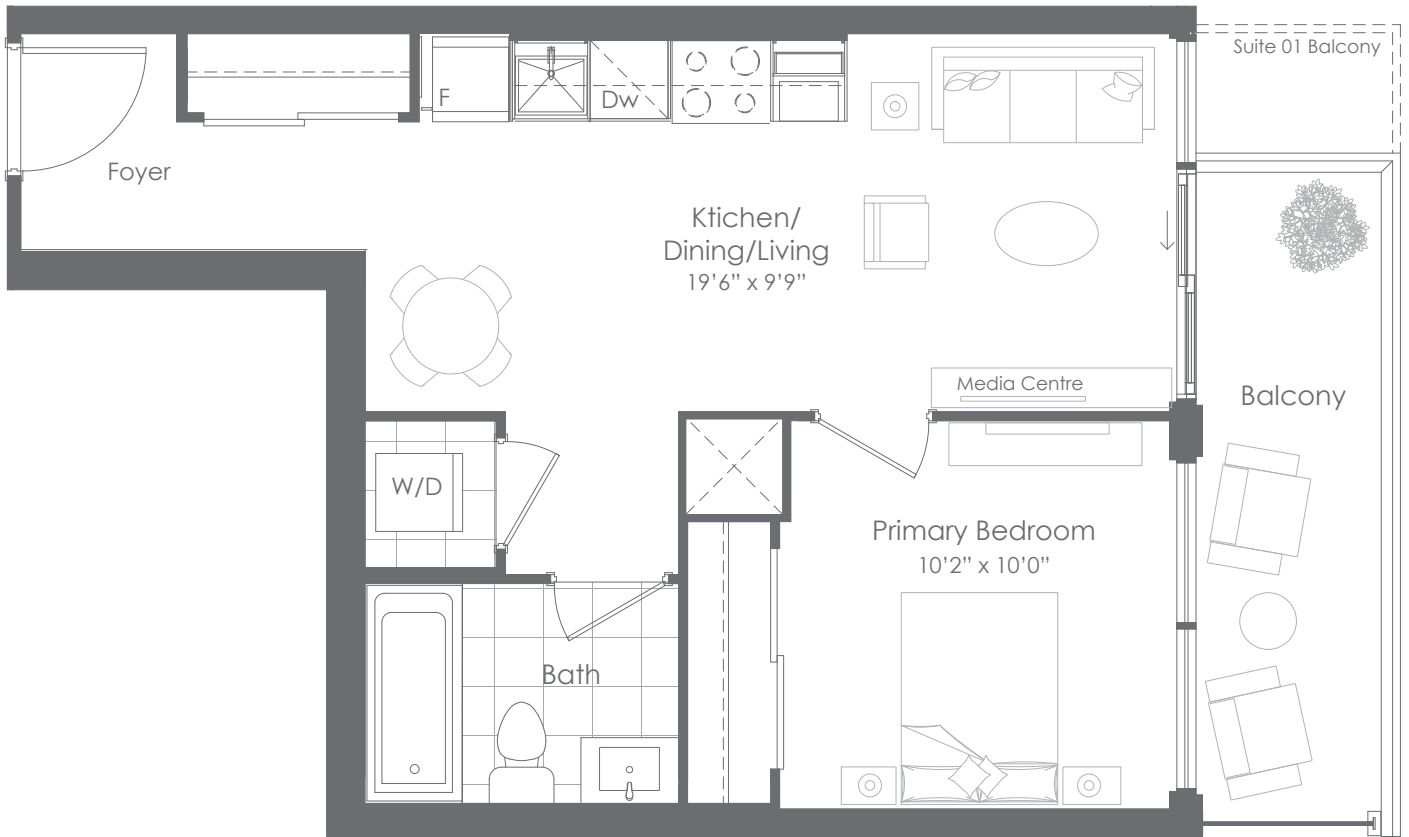

This plan is not to scale and is subject to architectural review and revision. All details are approximate and subject to change without notice in order to comply with building site conditions and municipal, structural, architectural and/or Vendor requirements. Balconies and/or terraces, if any, are exclusive use common elements, shown for display purposes only and location, size and design of such are subject to change without notice. Actual unit and/or balcony and/or terrace may be a reverse mirror image of the plan presented. Units may include bulkheads, angled windows and/or angled columns. The location, size and type of windows, view treatments (including frit patterning, mullion/metal panel placement or other visual treatments) and exterior building elements may vary without notice. Suites are sold unfurnished. All illustrations are artist concept only. E. & O.E. January 2022

TOWER LEVEL Suite 13-1H & Suite 01-1I Floors 9 to 24






INTERIOR: 546 SF  
 EXTERIOR: 0 SF  
 TOTAL: 546 SF  
 FLOOR 3 ONLY

INTERIOR: 546 SF  
 EXTERIOR: 56 SF  
 TOTAL: 602 SF  
 FLOORS 4 TO 7 ONLY

# 546

1 BEDROOM

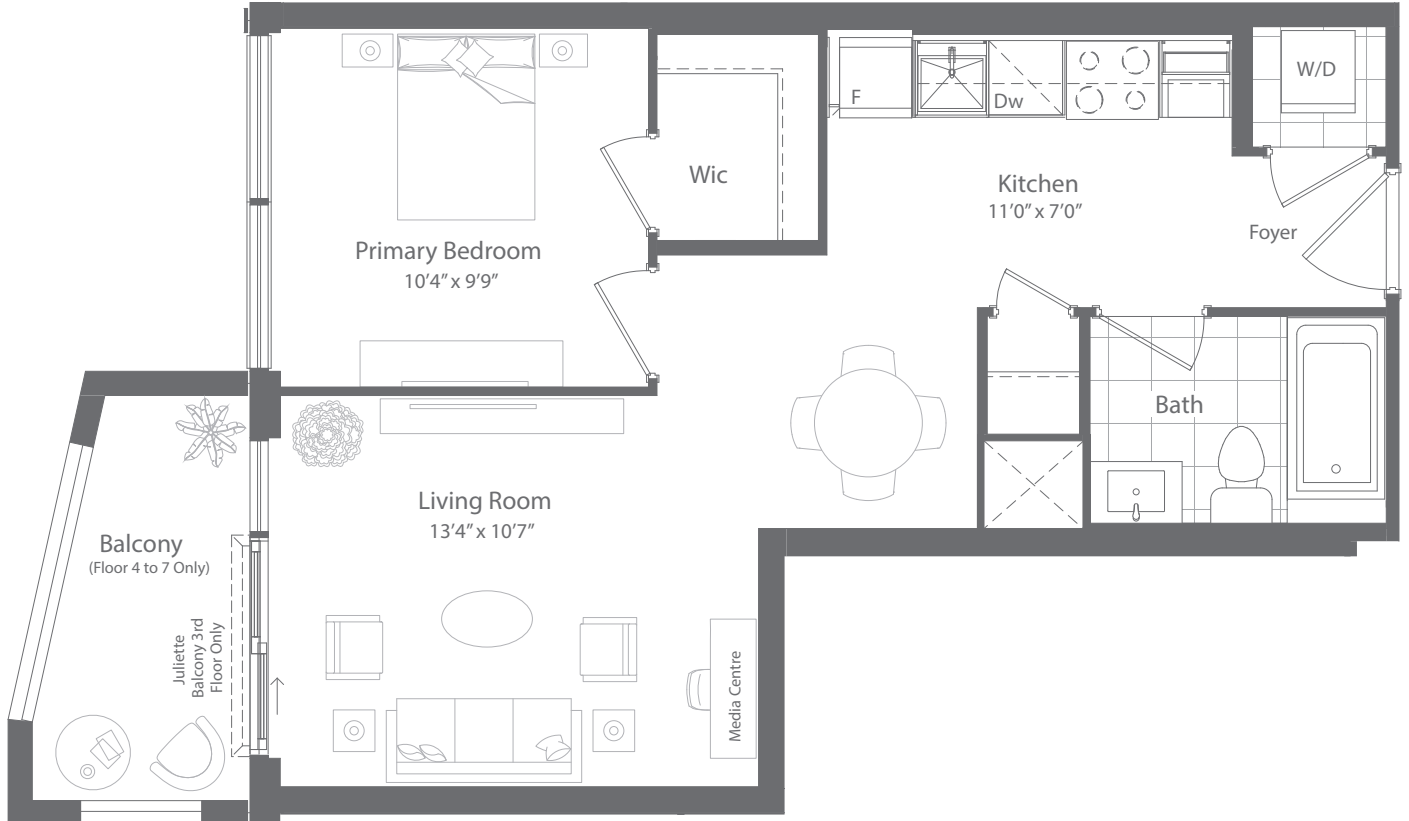

This plan is not to scale and is subject to architectural review and revision. All details are approximate and subject to change without notice in order to comply with building site conditions and municipal, structural, architectural and/or Vendor requirements. Balconies and/or terraces, if any, are exclusive use common elements, shown for display purposes only and location, size and design of such are subject to change without notice. Actual unit and/or balcony and/or terrace may be a reverse mirror image of the plan presented. Units may include bulkheads, angled windows and/or angled columns. The location, size and type of windows, view treatments (including frit patterning, mullion/metal panel placement or other visual treatments) and exterior building elements may vary without notice. Suites are sold unfurnished. All illustrations are artist concept only. E. & O.E. January 2022

PODIUM LEVEL 1D-j Floor 3 & 1D Floors 4 to 7







INTERIOR: 579 SF  
 EXTERIOR: 161 SF  
**TOTAL: 740 SF**  
 FLOOR 3 ONLY

INTERIOR: 579 SF  
 EXTERIOR: 57 SF  
**TOTAL: 636 SF**  
 FLOORS 4 TO 7 ONLY

# 579

1 BEDROOM

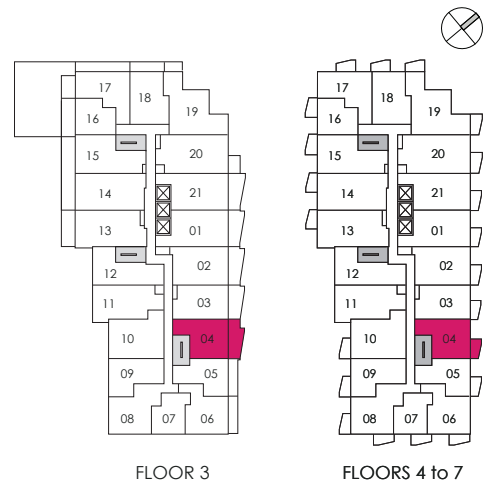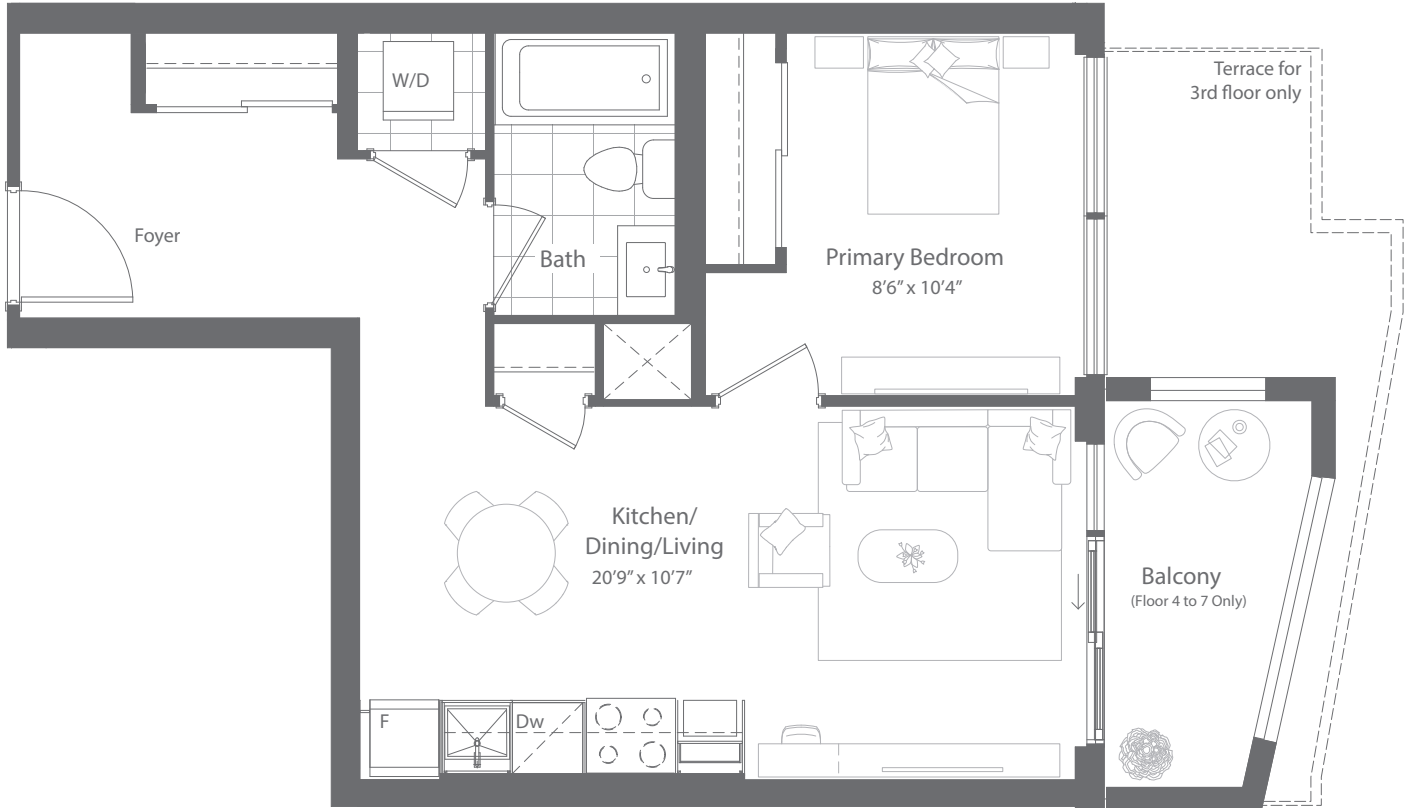

This plan is not to scale and is subject to architectural review and revision. All details are approximate and subject to change without notice in order to comply with building site conditions and municipal, structural, architectural and/or Vendor requirements. Balconies and/or terraces, if any, are exclusive use common elements, shown for display purposes only and location, size and design of such are subject to change without notice. Actual unit and/or balcony and/or terrace may be a reverse mirror image of the plan presented. Units may include bulkheads, angled windows and/or angled columns. The location, size and type of windows, view treatments (including frit patterning, mullion/metal panel placement or other visual treatments) and exterior building elements may vary without notice. Suites are sold unfurnished. All illustrations are artist concept only. E.& O.E. January 2022

PODIUM LEVEL 1A-t Floor 3 & 1A Floors 4 to 7








INTERIOR: 595 SF  
EXTERIOR: 107 SF  
TOTAL: 702 SF

# 595

1 BEDROOM + FLEX

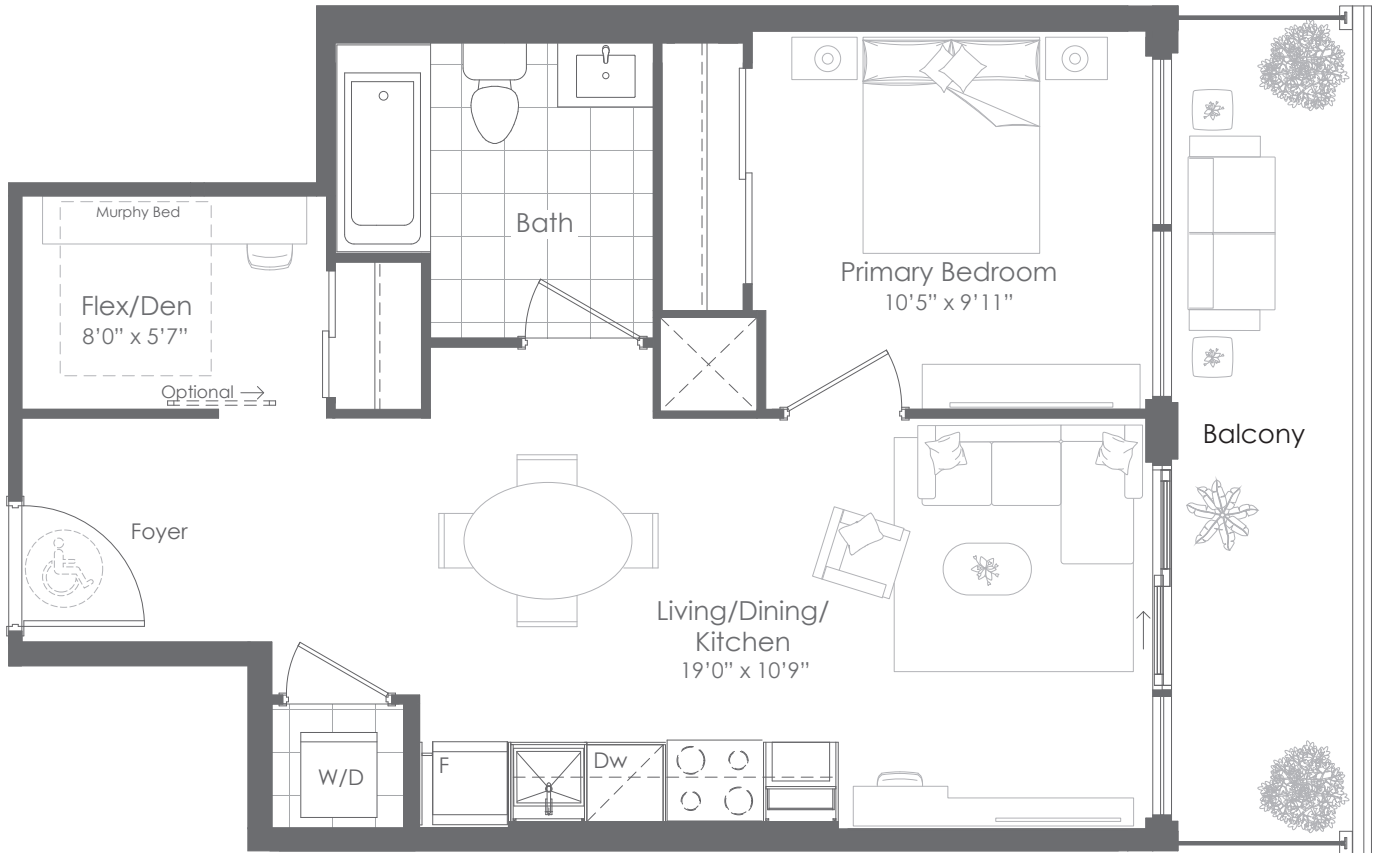

FLOORS 9 to 24

This plan is not to scale and is subject to architectural review and revision. All details are approximate and subject to change without notice in order to comply with building site conditions and municipal, structural, architectural and/or Vendor requirements. Balconies and/or terraces, if any, are exclusive use common elements, shown for display purposes only and location, size and design of such are subject to change without notice. Actual unit and/or balcony and/or terrace may be a reverse mirror image of the plan presented. Units may include bulkheads, angled windows and/or angled columns. The location, size and type of windows, view treatments (including frit patterning, mullion/metal panel placement or other visual treatments) and exterior building elements may vary without notice. Suites are sold unfurnished. All illustrations are artist concept only. E. & O.E. January 2022

TOWER LEVEL 1H+D Floors 9 to 24

**NATIONAL**  
DEVELOPMENTS  
You are the blueprint™



**BRIXEN**  
DEVELOPMENTS INC.



INTERIOR: 608 SF  
EXTERIOR: 83 SF  
TOTAL: 691 SF

# 608

1 BEDROOM + FLEX

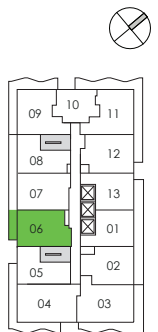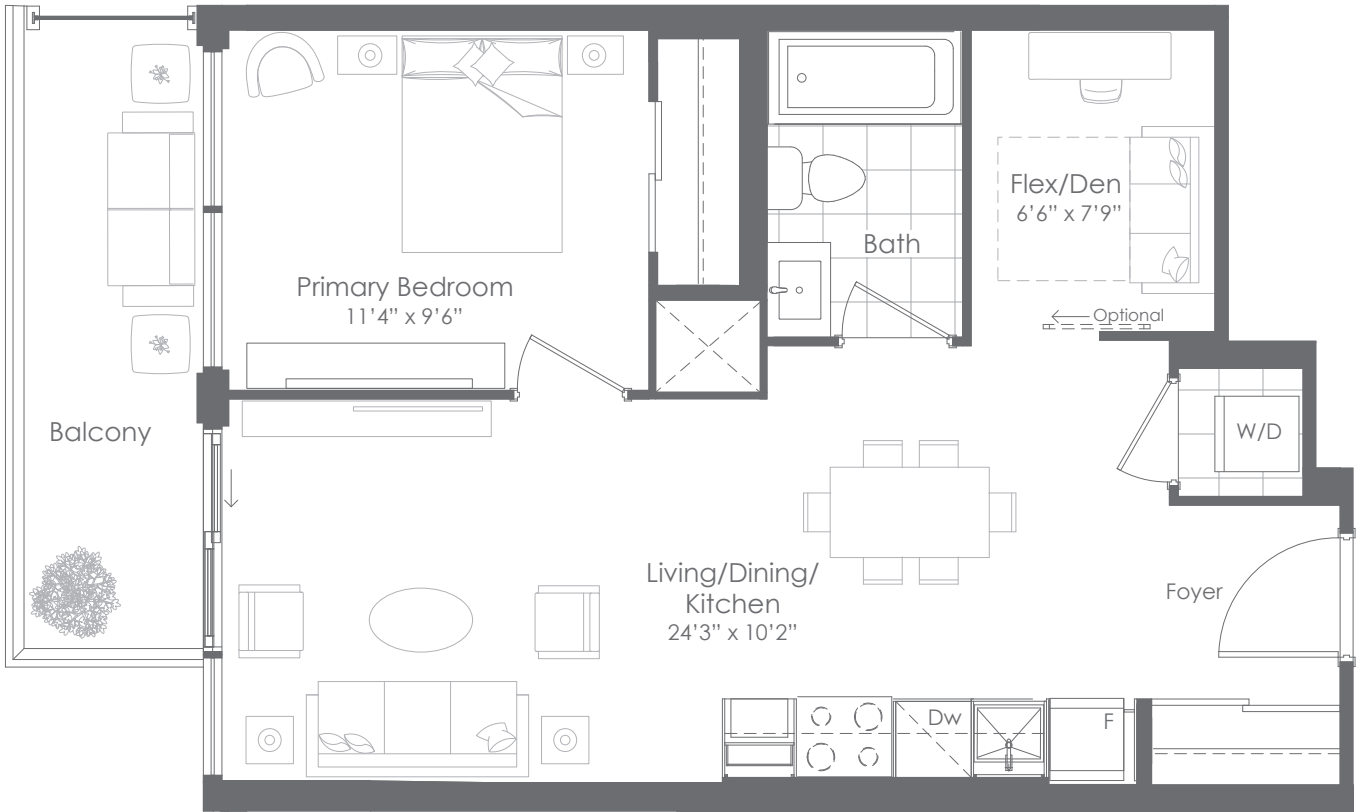

FLOORS 9 to 24

This plan is not to scale and is subject to architectural review and revision. All details are approximate and subject to change without notice in order to comply with building site conditions and municipal, structural, architectural and/or Vendor requirements. Balconies and/or terraces, if any, are exclusive use common elements, shown for display purposes only and location, size and design of such are subject to change without notice. Actual unit and/or balcony and/or terrace may be a reverse mirror image of the plan presented. Units may include bulkheads, angled windows and/or angled columns. The location, size and type of windows, view treatments (including frit patterning, mullion/metal panel placement or other visual treatments) and exterior building elements may vary without notice. Suites are sold unfurnished. All illustrations are artist concept only. E. & O.E. January 2022

TOWER LEVEL 11+D Floors 9 to 24







INTERIOR: 618 SF  
EXTERIOR: 74 SF  
TOTAL: 692 SF

# 618

1 BEDROOM + FLEX

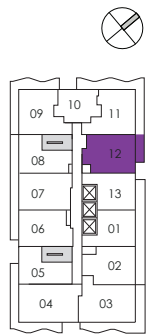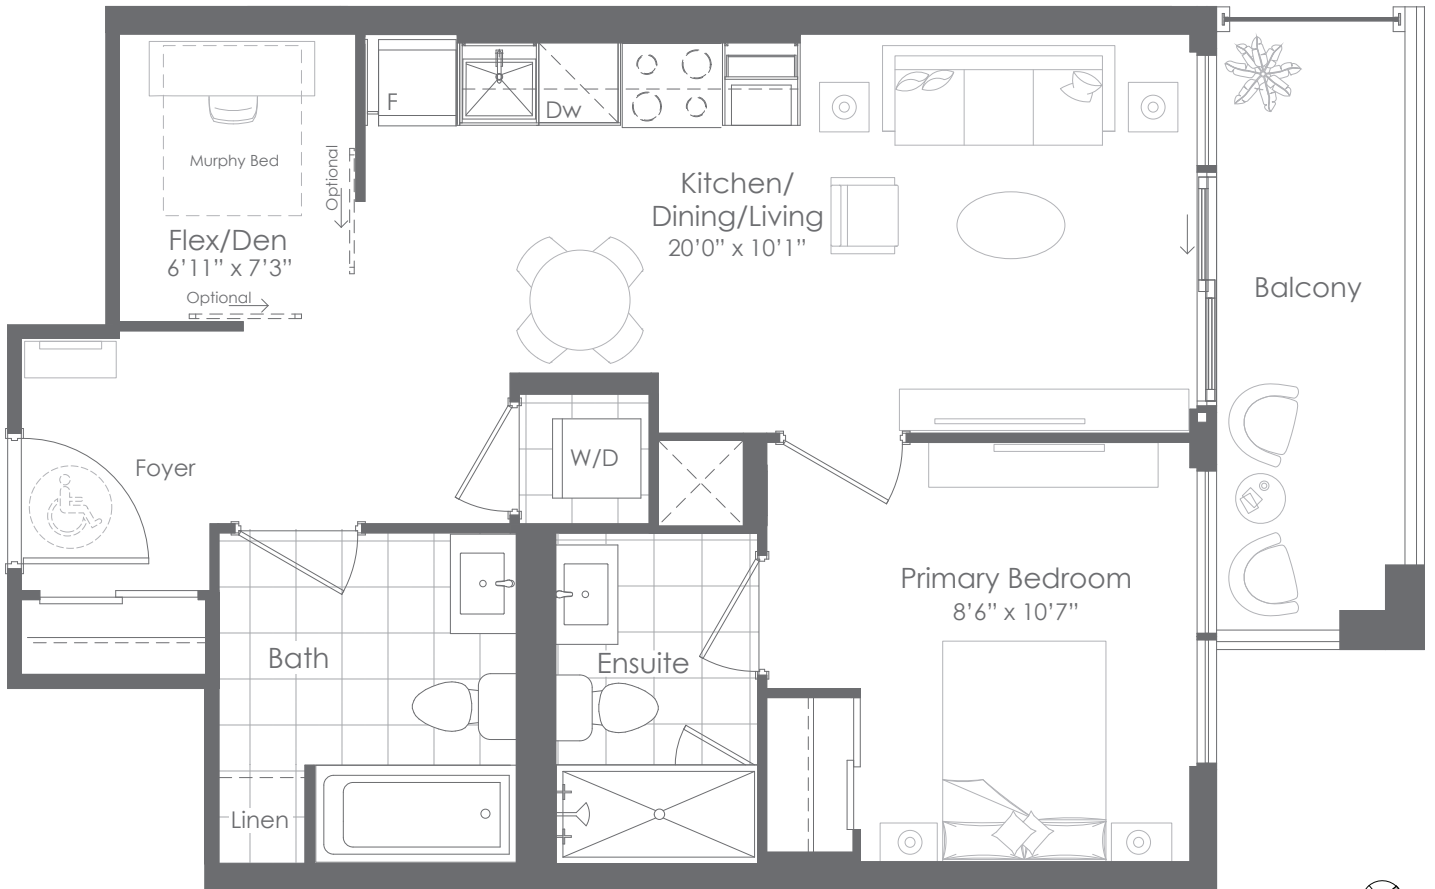

FLOORS 25 & 26

This plan is not to scale and is subject to architectural review and revision. All details are approximate and subject to change without notice in order to comply with building site conditions and municipal, structural, architectural and/or Vendor requirements. Balconies and/or terraces, if any, are exclusive use common elements, shown for display purposes only and location, size and design of such are subject to change without notice. Actual unit and/or balcony and/or terrace may be a reverse mirror image of the plan presented. Units may include bulkheads, angled windows and/or angled columns. The location, size and type of windows, view treatments (including frit patterning, mullion/metal panel placement or other visual treatments) and exterior building elements may vary without notice. Suites are sold unfurnished. All illustrations are artist concept only. E. & O.E. February 2022



PENTHOUSE 1G+D Floors 25 & 26



INTERIOR: 619 SF  
EXTERIOR: 102 SF  
TOTAL: 721 SF

# 619

1 BEDROOM + FLEX

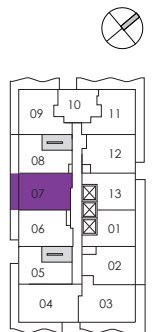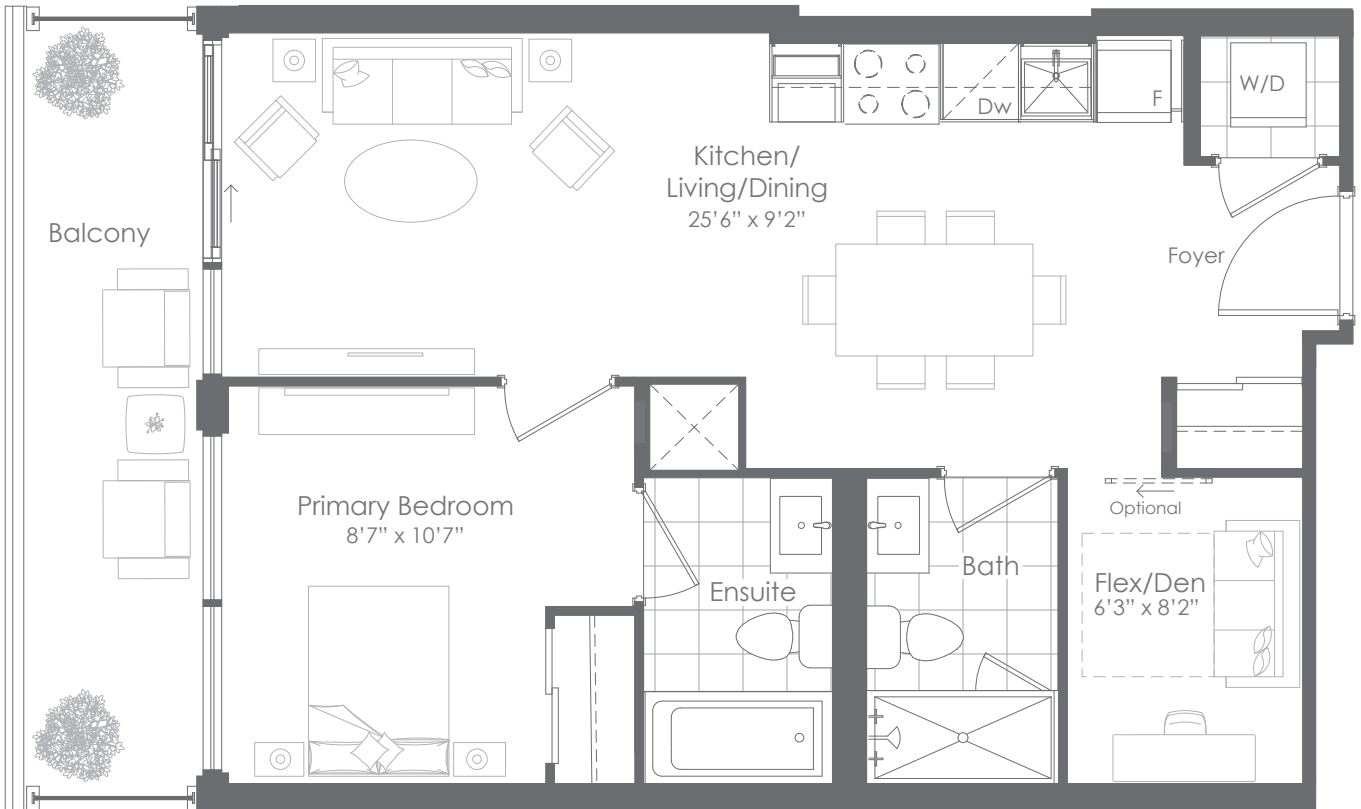

FLOORS 25 & 26

This plan is not to scale and is subject to architectural review and revision. All details are approximate and subject to change without notice in order to comply with building site conditions and municipal, structural, architectural and/or Vendor requirements. Balconies and/or terraces, if any, are exclusive use common elements, shown for display purposes only and location, size and design of such are subject to change without notice. Actual unit and/or balcony and/or terrace may be a reverse mirror image of the plan presented. Units may include bulkheads, angled windows and/or angled columns. The location, size and type of windows, view treatments (including frit patterning, mullion/metal panel placement or other visual treatments) and exterior building elements may vary without notice. Suites are sold unfurnished. All illustrations are artist concept only. E. & O.E. February 2022

PENTHOUSE 1J+D Floors 25 & 26







INTERIOR: 620 SF  
EXTERIOR: 258 SF  
TOTAL: 878 SF

# 620

1 BEDROOM + FLEX

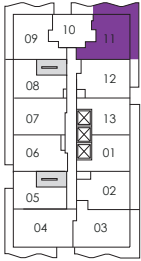

FLOORS 25 & 26

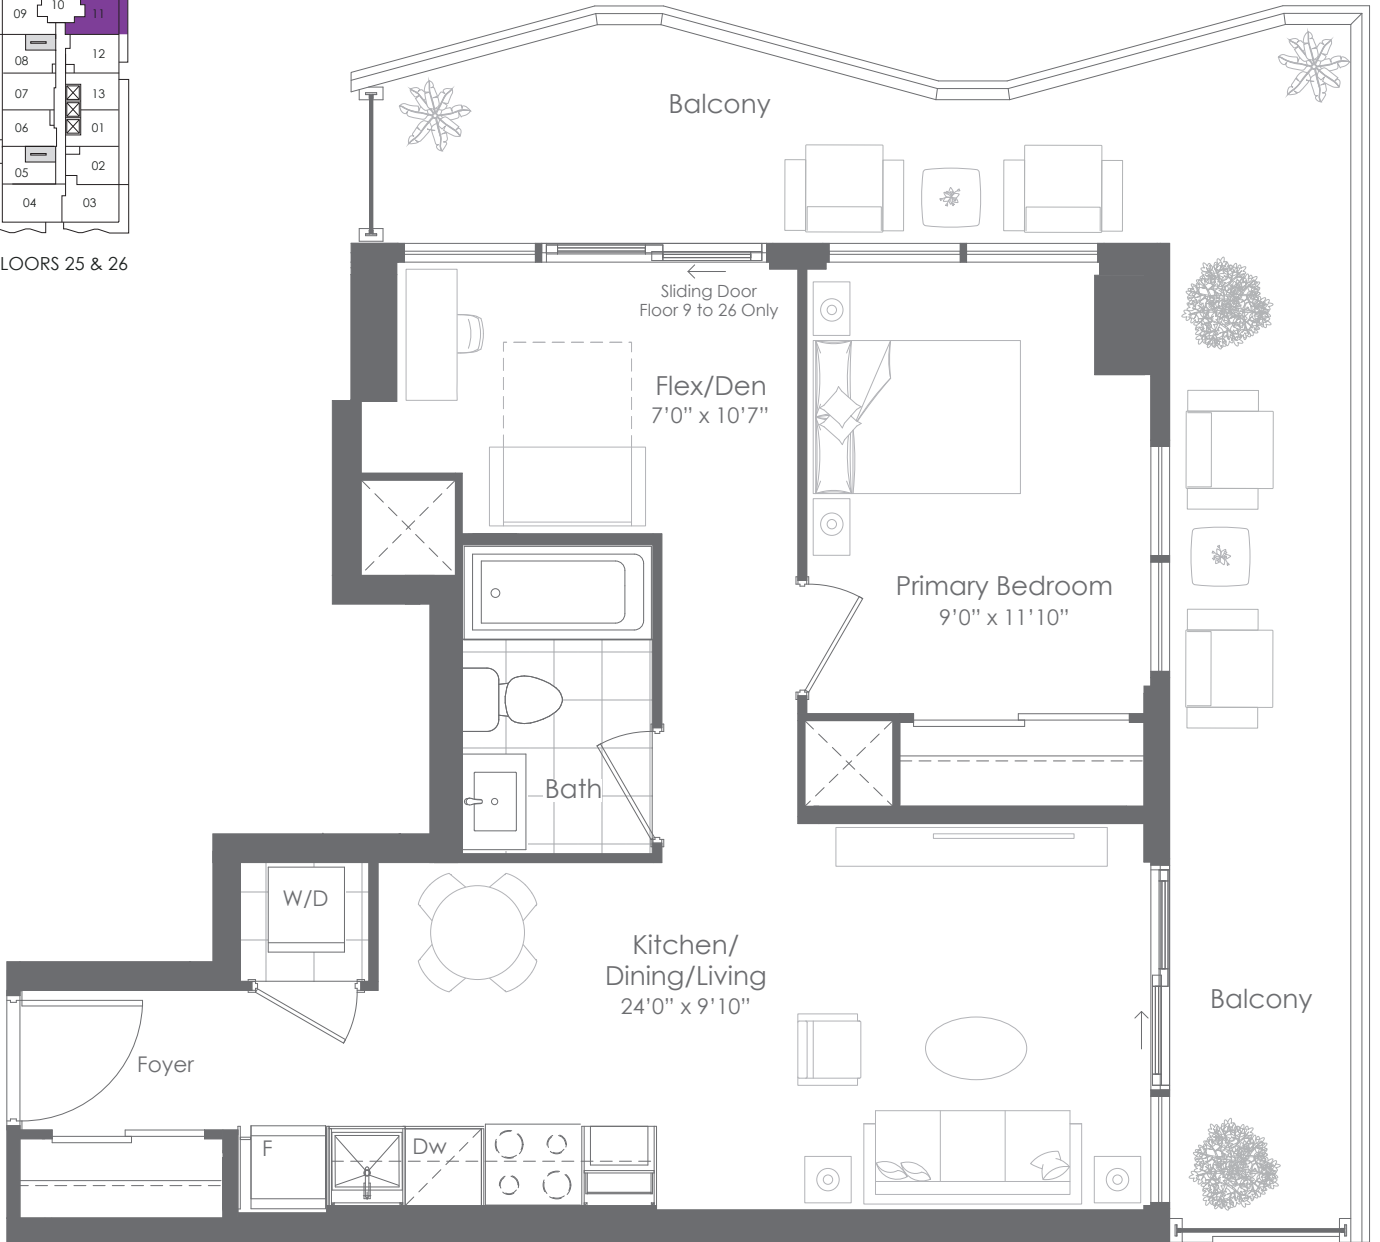

This plan is not to scale and is subject to architectural review and revision. All details are approximate and subject to change without notice in order to comply with building site conditions and municipal, structural, architectural and/or Vendor requirements. Balconies and/or terraces, if any, are exclusive use common elements, shown for display purposes only and location, size and design of such are subject to change without notice. Actual unit and/or balcony and/or terrace may be a reverse mirror image of the plan presented. Units may include bulkheads, angled windows and/or angled columns. The location, size and type of windows, view treatments (including frit patterning, mullion/metal panel placement or other visual treatments) and exterior building elements may vary without notice. Suites are sold unfurnished. All illustrations are artist concept only. E.& O.E. February 2022



PENTHOUSE SUITES

INTERIOR: 630 SF  
EXTERIOR: 251 SF  
TOTAL: 881 SF

# 630

1 BEDROOM + FLEX



FLOORS 25 & 26

This plan is not to scale and is subject to architectural review and revision. All details are approximate and subject to change without notice in order to comply with building site conditions and municipal, structural, architectural and/or Vendor requirements. Balconies and/or terraces, if any, are exclusive use common elements, shown for display purposes only and location, size and design of such are subject to change without notice. Actual unit and/or balcony and/or terrace may be a reverse mirror image of the plan presented. Units may include bulkheads, angled windows and/or angled columns. The location, size and type of windows, view treatments (including frit patterning, mullion/metal panel placement or other visual treatments) and exterior building elements may vary without notice. Suites are sold unfurnished. All illustrations are artist concept only. E. & O.E. February 2022

PENTHOUSE 1E+D Floors 25 & 26






INTERIOR: 633 SF  
 EXTERIOR: 0 SF  
 TOTAL: 633 SF

# 633

1 BEDROOM + FLEX

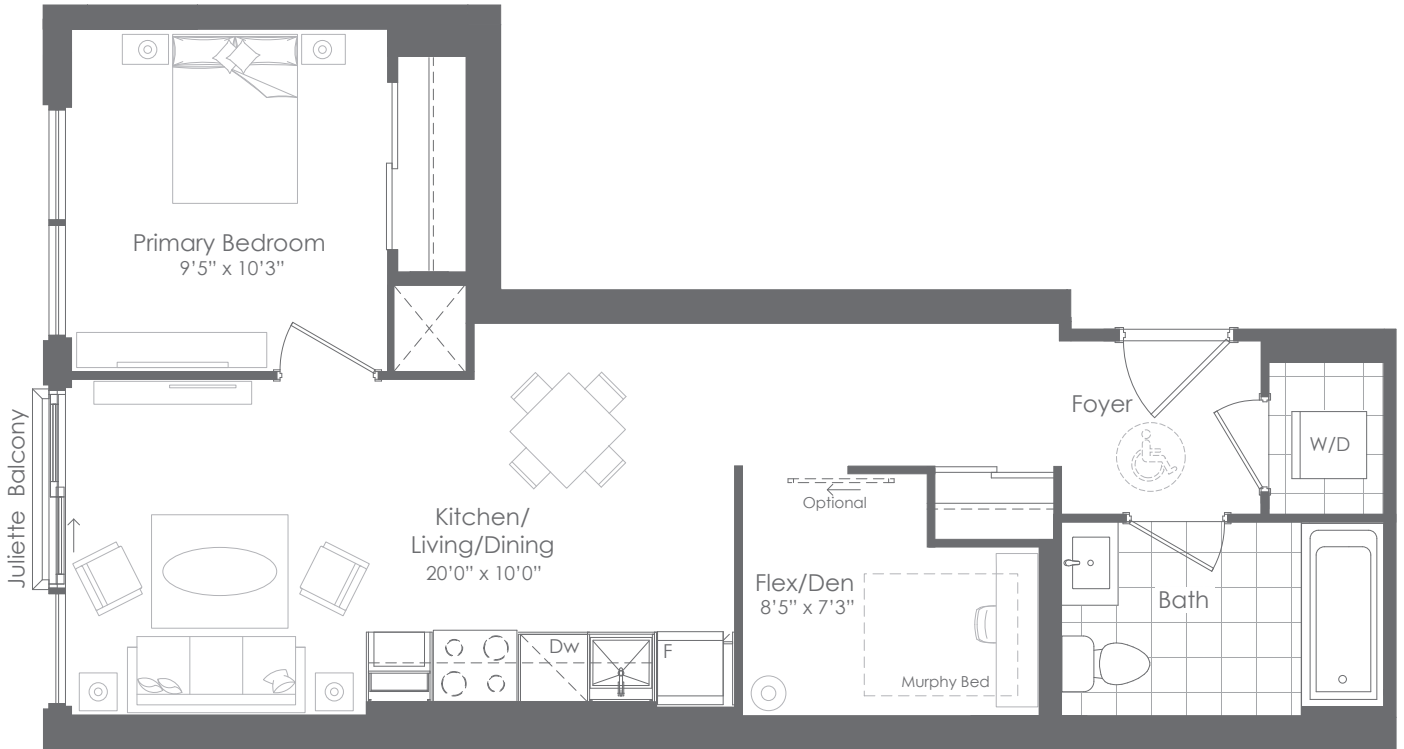

This plan is not to scale and is subject to architectural review and revision. All details are approximate and subject to change without notice in order to comply with building site conditions and municipal, structural, architectural and/or Vendor requirements. Balconies and/or terraces, if any, are exclusive use common elements, shown for display purposes only and location, size and design of such are subject to change without notice. Actual unit and/or balcony and/or terrace may be a reverse mirror image of the plan presented. Units may include bulkheads, angled windows and/or angled columns. The location, size and type of windows, view treatments (including frit patterning, mullion/metal panel placement or other visual treatments) and exterior building elements may vary without notice. Suites are sold unfurnished. All illustrations are artist concept only. E. & O.E. January 2022

PODIUM LEVEL 1B+D-j Floor 3 to 7







INTERIOR: 699 SF  
 EXTERIOR: 288 SF  
 TOTAL: 987 SF

# 699

2 BEDROOM

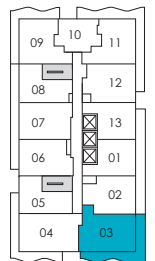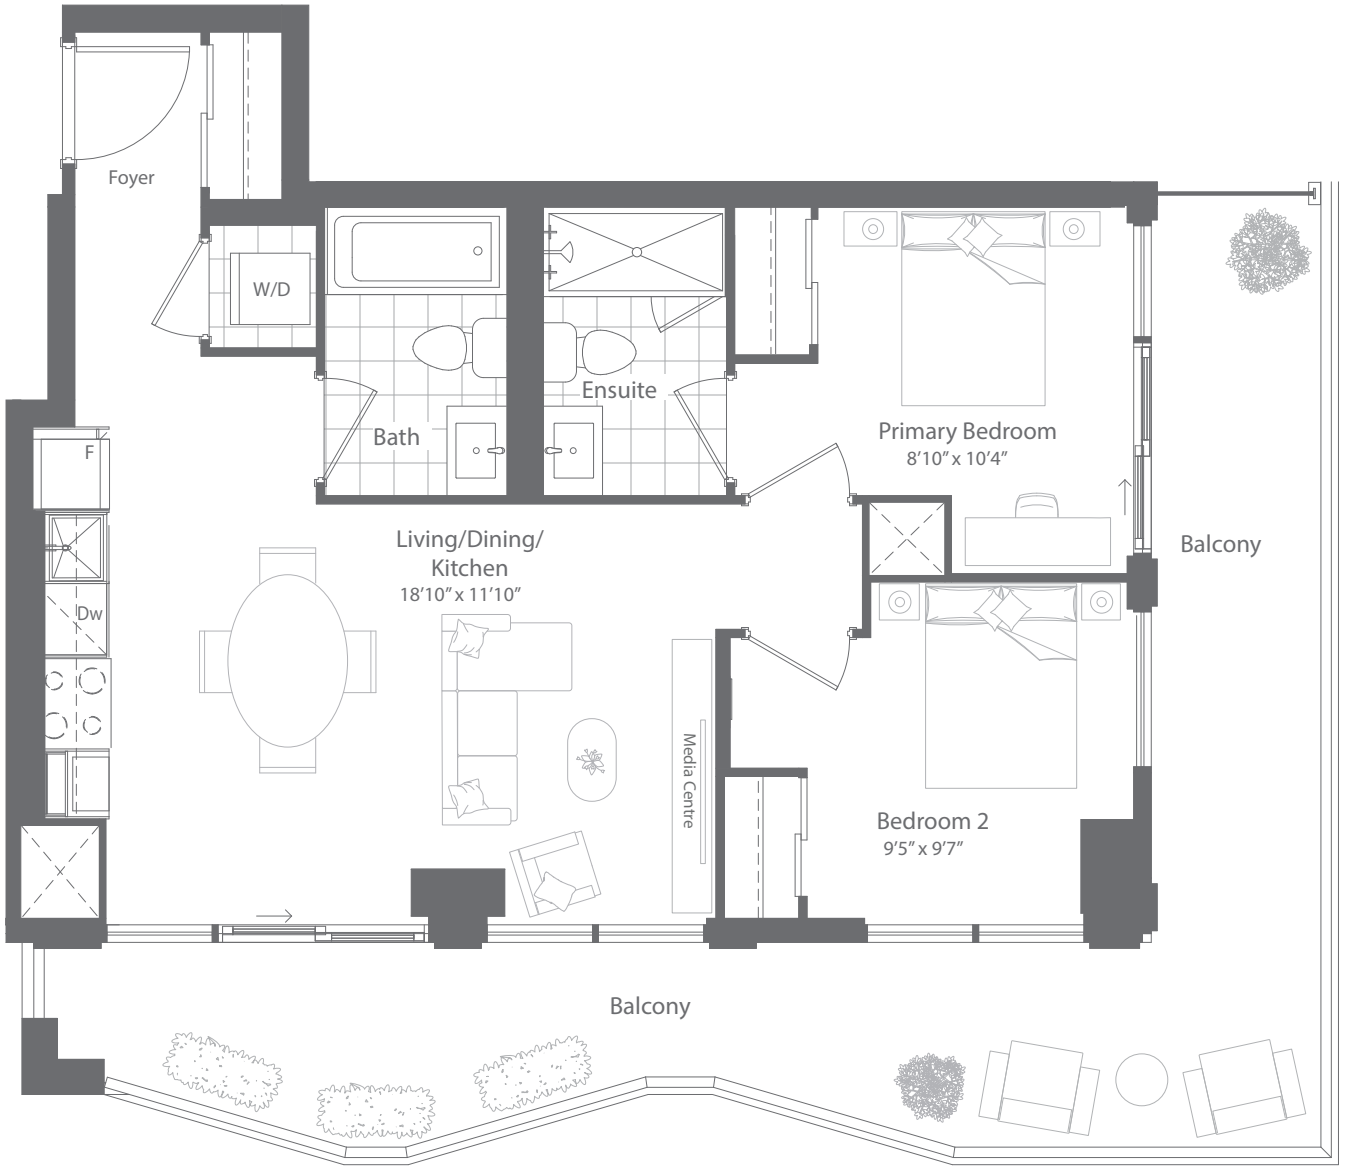

FLOORS 9 to 24

This plan is not to scale and is subject to architectural review and revision. All details are approximate and subject to change without notice in order to comply with building site conditions and municipal, structural, architectural and/or Vendor requirements. Balconies and/or terraces, if any, are exclusive use common elements, shown for display purposes only and location, size and design of such are subject to change without notice. Actual unit and/or balcony and/or terrace may be a reverse mirror image of the plan presented. Units may include bulkheads, angled windows and/or angled columns. The location, size and type of windows, view treatments (including frit patterning, mullion/metal panel placement or other visual treatments) and exterior building elements may vary without notice. Suites are sold unfurnished. All illustrations are artist concept only. E. & O.E. January 2022

TOWER LEVEL 2H Floors 9 to 24








INTERIOR: 717 SF  
 EXTERIOR: 174 SF  
 TOTAL: 891 SF  
 FLOOR 3 ONLY

INTERIOR: 717 SF  
 EXTERIOR: 58 SF  
 TOTAL: 775 SF  
 FLOORS 4 TO 7 ONLY

**717**  
 2 BEDROOM

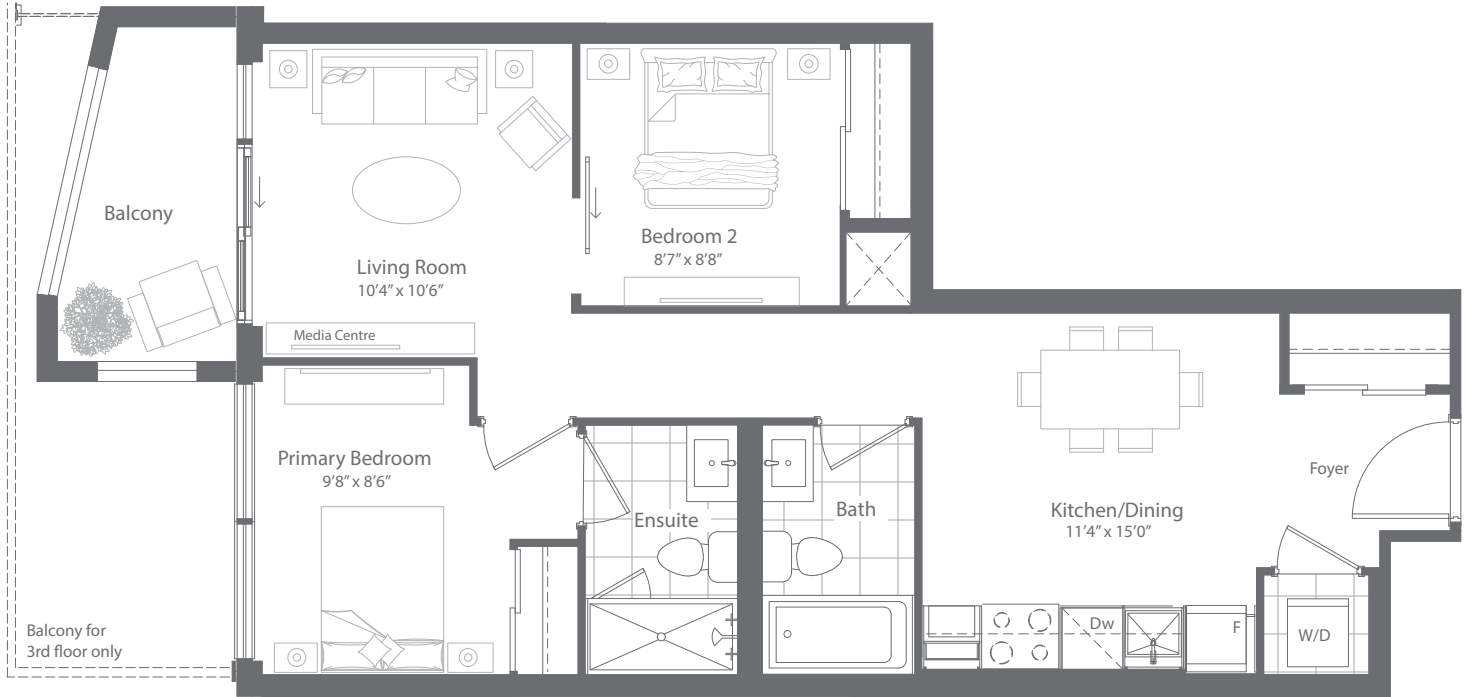

This plan is not to scale and is subject to architectural review and revision. All details are approximate and subject to change without notice in order to comply with building site conditions and municipal, structural, architectural and/or Vendor requirements. Balconies and/or terraces, if any, are exclusive use common elements, shown for display purposes only and location, size and design of such are subject to change without notice. Actual unit and/or balcony and/or terrace may be a reverse mirror image of the plan presented. Units may include bulkheads, angled windows and/or angled columns. The location, size and type of windows, view treatments (including frit patterning, mullion/metal panel placement or other visual treatments) and exterior building elements may vary without notice. Suites are sold unfurnished. All illustrations are artist concept only. E. & O.E. January 2022

PODIUM LEVEL 2C-b Floor 3 & 2C Floors 4 to 7

**NATIONAL**  
 DEVELOPMENTS  
 You are the blueprint™

**BRIXEN**  
 DEVELOPMENTS INC.





PENTHOUSE SUITES

INTERIOR: 725 SF  
EXTERIOR: 244 SF  
TOTAL: 969 SF

# 725

2 BEDROOM

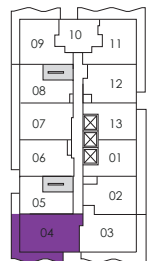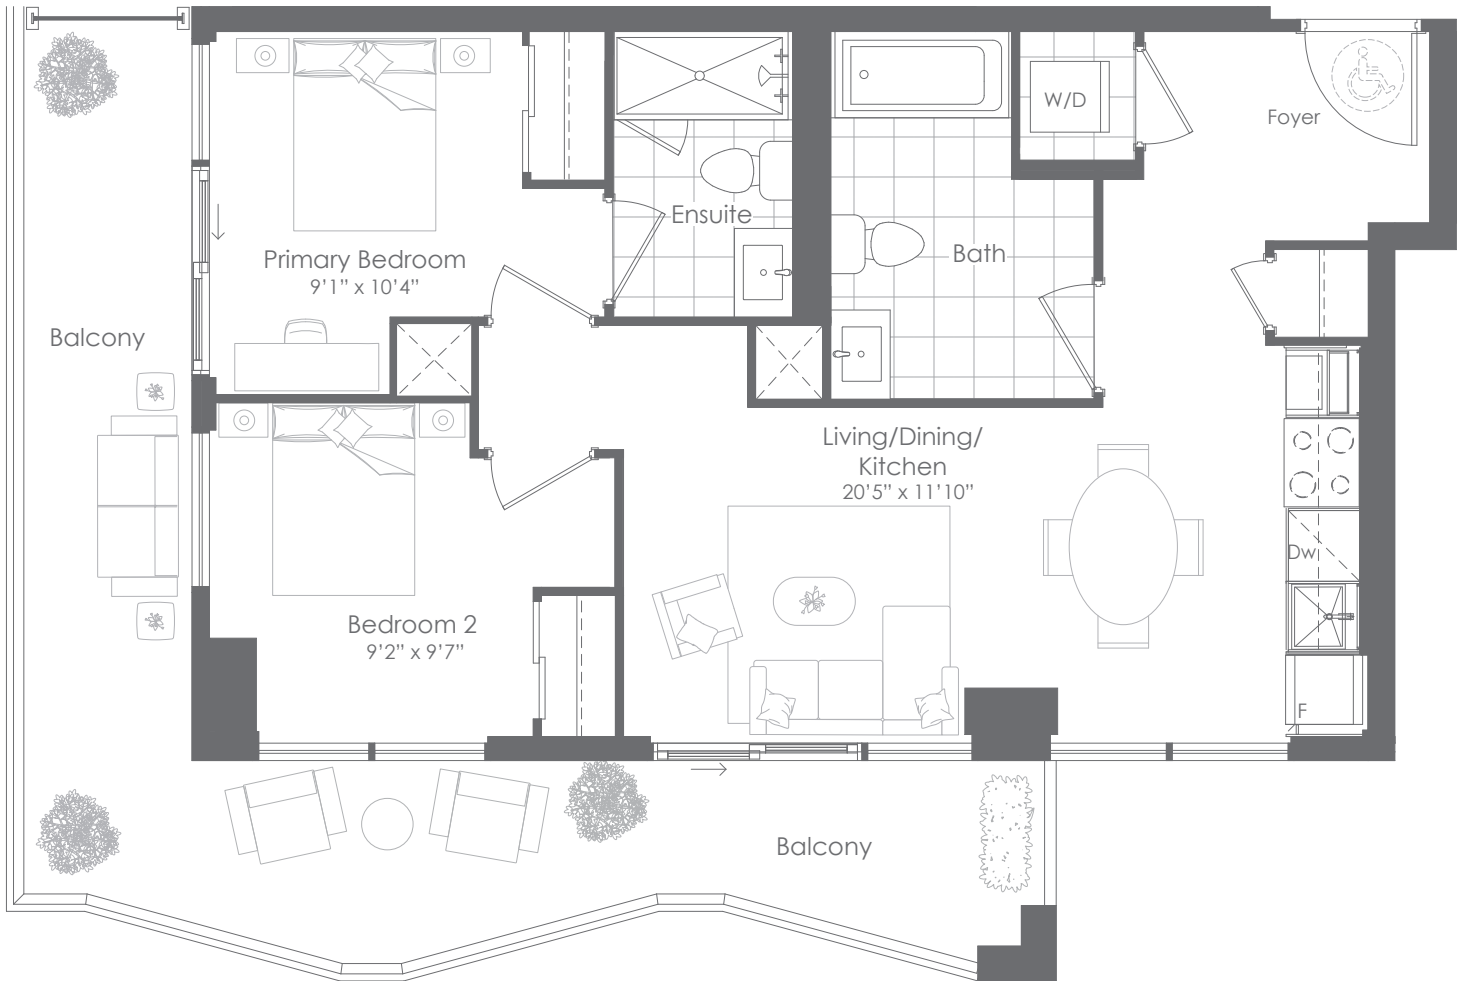

FLOORS 25 & 26

This plan is not to scale and is subject to architectural review and revision. All details are approximate and subject to change without notice in order to comply with building site conditions and municipal, structural, architectural and/or Vendor requirements. Balconies and/or terraces, if any, are exclusive use common elements, shown for display purposes only and location, size and design of such are subject to change without notice. Actual unit and/or balcony and/or terrace may be a reverse mirror image of the plan presented. Units may include bulkheads, angled windows and/or angled columns. The location, size and type of windows, view treatments (including frit patterning, mullion/metal panel placement or other visual treatments) and exterior building elements may vary without notice. Suites are sold unfurnished. All illustrations are artist concept only. E. & O.E. February 2022

PENTHOUSE 21 Floors 25 & 26






INTERIOR: 818 SF  
 EXTERIOR: 166 SF  
**TOTAL: 984 SF**  
 FLOOR 3 ONLY

INTERIOR: 818 SF  
 EXTERIOR: 55 SF  
**TOTAL: 873 SF**  
 FLOORS 4 TO 7 ONLY

**818**  
 2 BEDROOM + FLEX

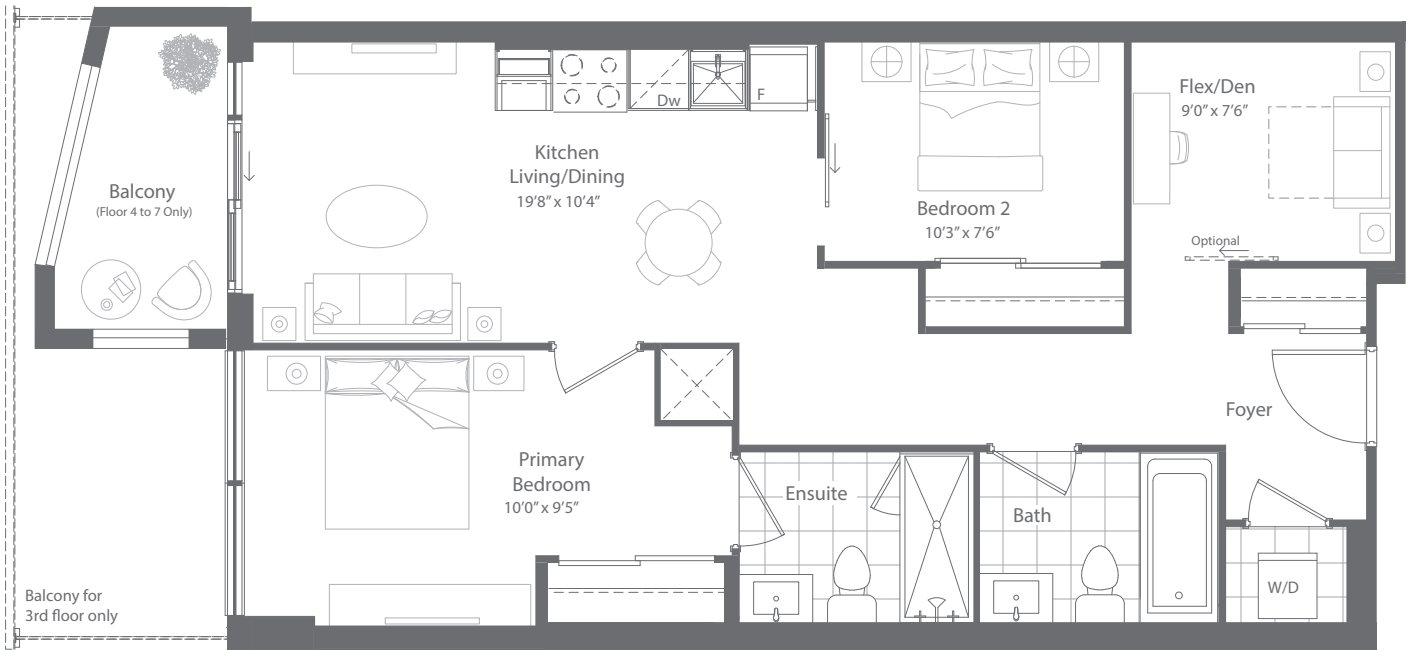

This plan is not to scale and is subject to architectural review and revision. All details are approximate and subject to change without notice in order to comply with building site conditions and municipal, structural, architectural and/or Vendor requirements. Balconies and/or terraces, if any, are exclusive use common elements, shown for display purposes only and location, size and design of such are subject to change without notice. Actual unit and/or balcony and/or terrace may be a reverse mirror image of the plan presented. Units may include bulkheads, angled windows and/or angled columns. The location, size and type of windows, view treatments (including frit patterning, mullion/metal panel placement or other visual treatments) and exterior building elements may vary without notice. Suites are sold unfurnished. All illustrations are artist concept only. E.& O.E. January 2022

PODIUM LEVEL 2B+D-b Floor 3 & 2B+D Floors 4 to 7







INTERIOR: 821 SF  
 EXTERIOR: 214 SF  
 TOTAL: 1,035 SF

2-STOREY SUITES


821

1 BEDROOM + DEN  
 2 BATHROOM


Upper Floor

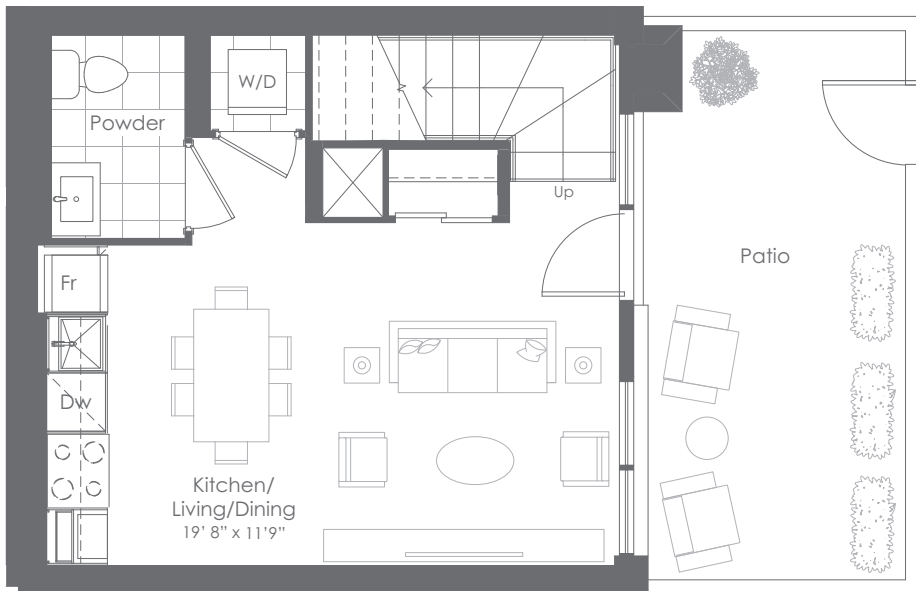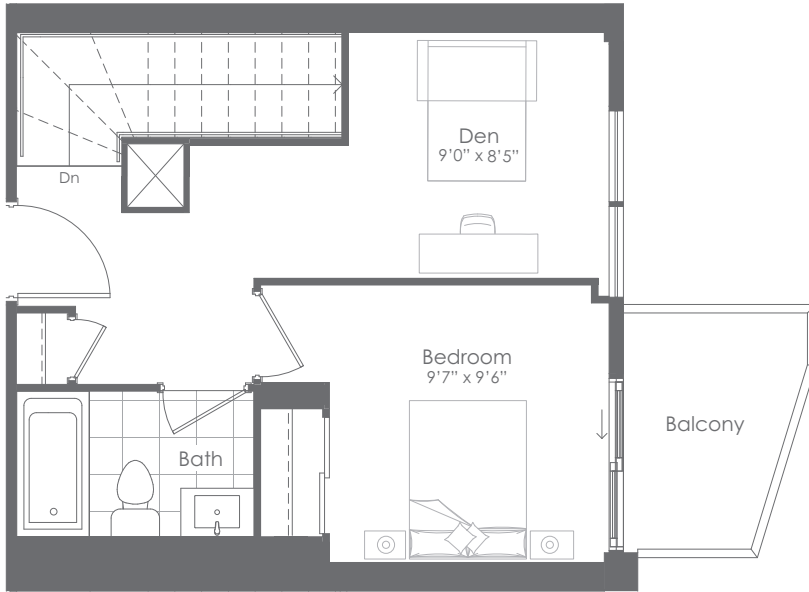

Lower Floor

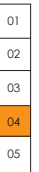

FLOOR 1  
 UPPER LEVEL

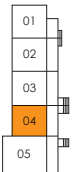

FLOOR 1  
 LOWER LEVEL



This plan is not to scale and is subject to architectural review and revision. All details are approximate and subject to change without notice in order to comply with building site conditions and municipal, structural, architectural and/or Vendor requirements. Balconies and/or patios, if any, are exclusive use common elements, shown for display purposes only and location, size and design of such are subject to change without notice. Actual unit and/or balcony and/or terrace may be a reverse mirror image of the plan presented. Units may include bulkheads, angled windows and/or angled columns. The location, size and type of windows, view treatments (including frit patterning, mullion/metal panel placement or other visual treatments) and exterior building elements may vary without notice. Suites are sold unfurnished. All illustrations are artist concept only. E.& O.E. February 2022

2-STOREY LEVEL SUITE 0104 - TH4







INTERIOR: 879 SF  
 EXTERIOR: 226 SF  
 TOTAL: 1,105 SF

2-STOREY SUITES

879

2 BEDROOM  
 2 BATHROOM


Upper Floor

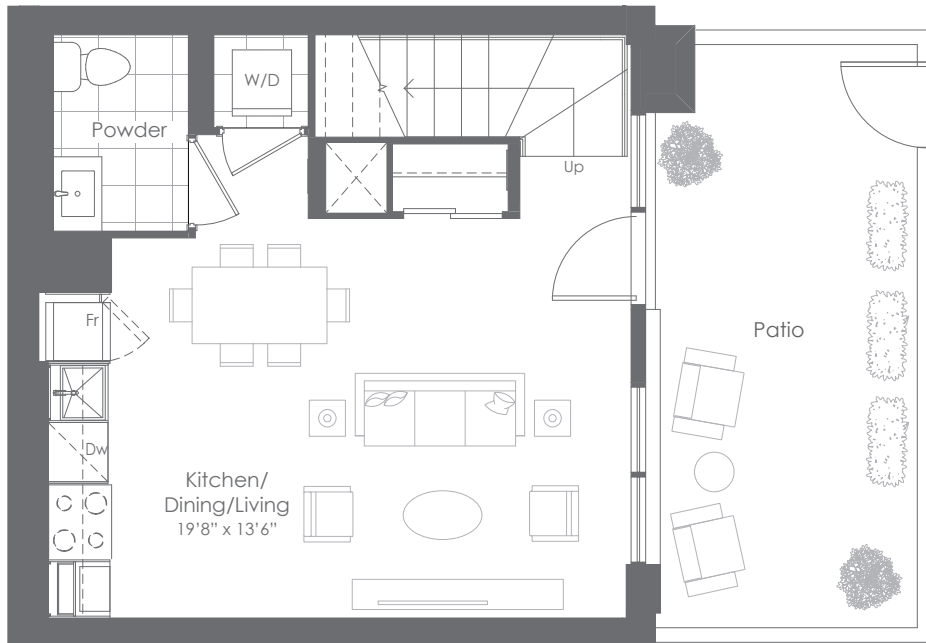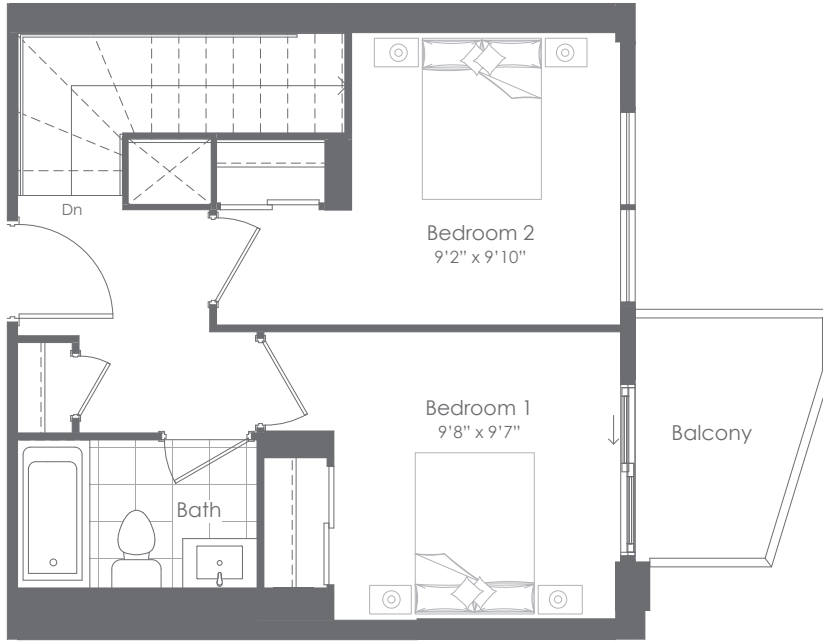

Lower Floor



FLOOR 1  
 UPPER LEVEL

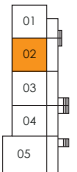

FLOOR 1  
 LOWER LEVEL



This plan is not to scale and is subject to architectural review and revision. All details are approximate and subject to change without notice in order to comply with building site conditions and municipal, structural, architectural and/or Vendor requirements. Balconies and/or patios, if any, are exclusive use common elements, shown for display purposes only and location, size and design of such are subject to change without notice. Actual unit and/or balcony and/or terrace may be a reverse mirror image of the plan presented. Units may include bulkheads, angled windows and/or angled columns. The location, size and type of windows, view treatments (including frit patterning, mullion/metal panel placement or other visual treatments) and exterior building elements may vary without notice. Suites are sold unfurnished. All illustrations are artist concept only. E.& O.E. February 2022

2-STOREY LEVEL SUITE 0102 - TH2







INTERIOR: 892 SF  
 EXTERIOR: 121 SF  
 TOTAL: 1,013 SF

2-STOREY SUITES

892

2 BEDROOM  
 2 BATHROOM


Upper Floor

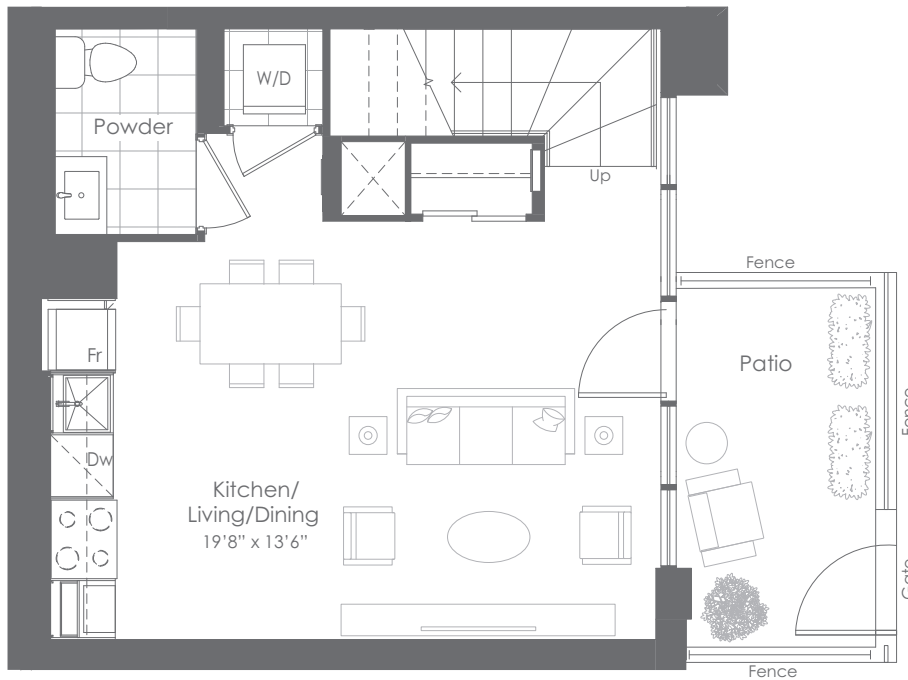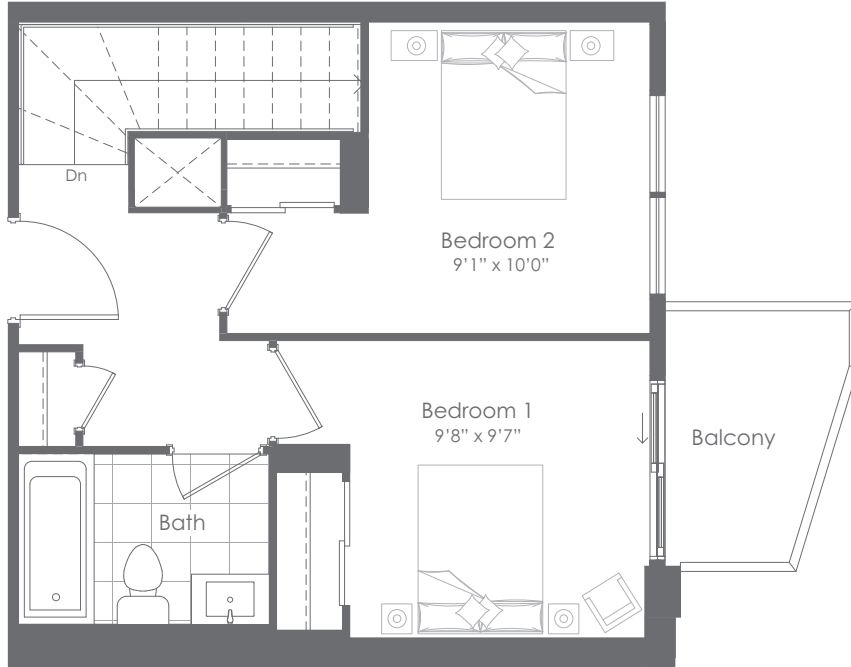

Lower Floor



FLOOR 1  
 UPPER LEVEL

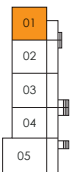

FLOOR 1  
 LOWER LEVEL



This plan is not to scale and is subject to architectural review and revision. All details are approximate and subject to change without notice in order to comply with building site conditions and municipal, structural, architectural and/or Vendor requirements. Balconies and/or patios, if any, are exclusive use common elements, shown for display purposes only and location, size and design of such are subject to change without notice. Actual unit and/or balcony and/or terrace may be a reverse mirror image of the plan presented. Units may include bulkheads, angled windows and/or angled columns. The location, size and type of windows, view treatments (including frit patterning, mullion/metal panel placement or other visual treatments) and exterior building elements may vary without notice. Suites are sold unfurnished. All illustrations are artist concept only. E.& O.E. February 2022

2-STOREY LEVEL SUITE 0101 - TH1





INTERIOR: 929 SF  
 EXTERIOR: 235 SF  
 TOTAL: 1,164 SF


2-STOREY SUITES  
**929**

2 BEDROOM  
 2 BATHROOM

Upper Floor

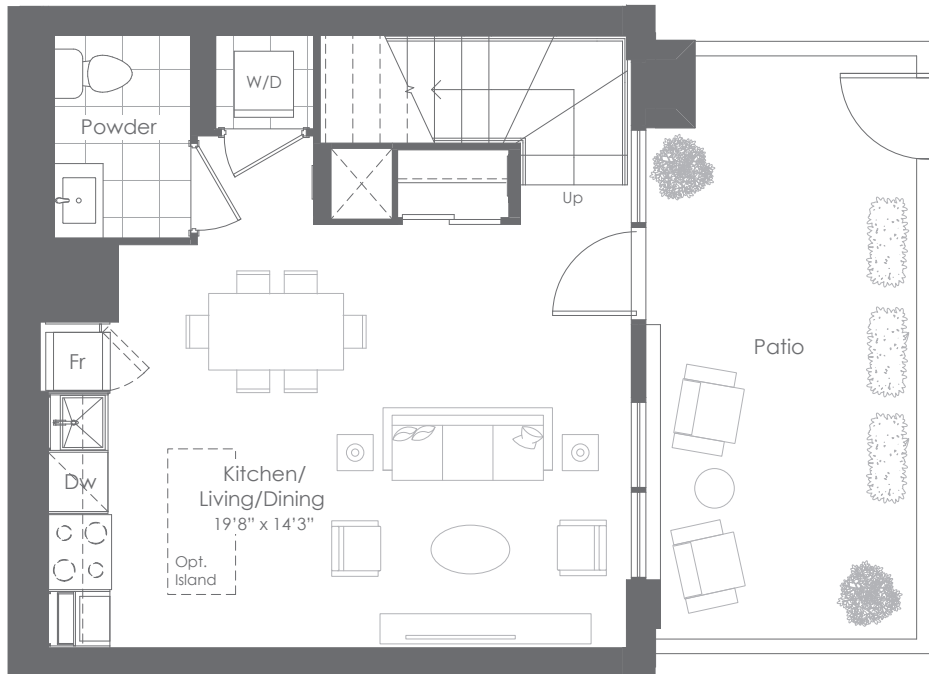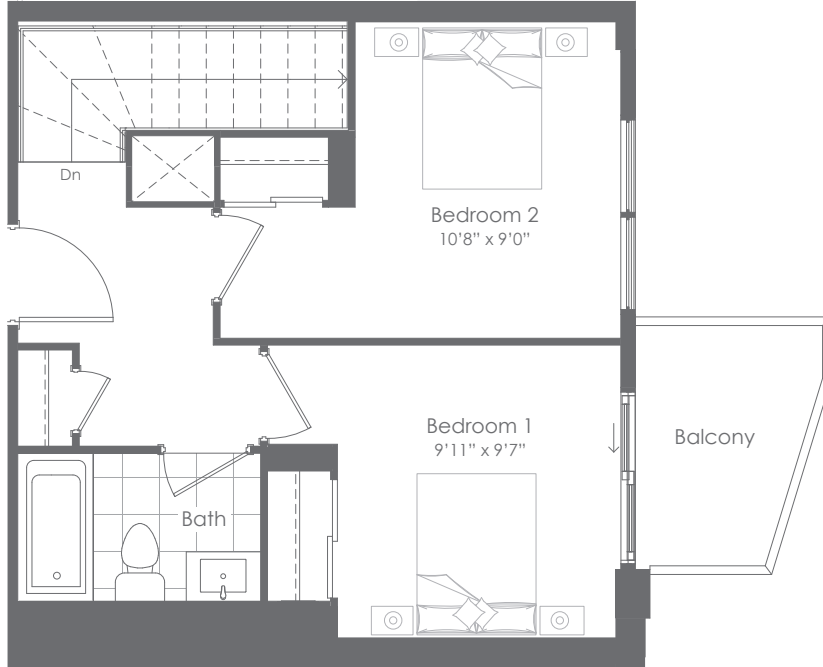

FLOOR 1  
 UPPER LEVEL

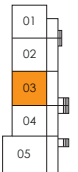

FLOOR 1  
 LOWER LEVEL



Lower Floor

This plan is not to scale and is subject to architectural review and revision. All details are approximate and subject to change without notice in order to comply with building site conditions and municipal, structural, architectural and/or Vendor requirements. Balconies and/or patios, if any, are exclusive use common elements, shown for display purposes only and location, size and design of such are subject to change without notice. Actual unit and/or balcony and/or terrace may be a reverse mirror image of the plan presented. Units may include bulkheads, angled windows and/or angled columns. The location, size and type of windows, view treatments (including frit patterning, mullion/metal panel placement or other visual treatments) and exterior building elements may vary without notice. Suites are sold unfurnished. All illustrations are artist concept only. E.& O.E. February 2022

2-STOREY LEVEL SUITE 0103 - TH3







2-STOREY SUITES

1,114


2 BEDROOM  
2 BATHROOM

INTERIOR: 1,114 SF  
EXTERIOR: 241 SF  
TOTAL: 1,355 SF


Upper Floor

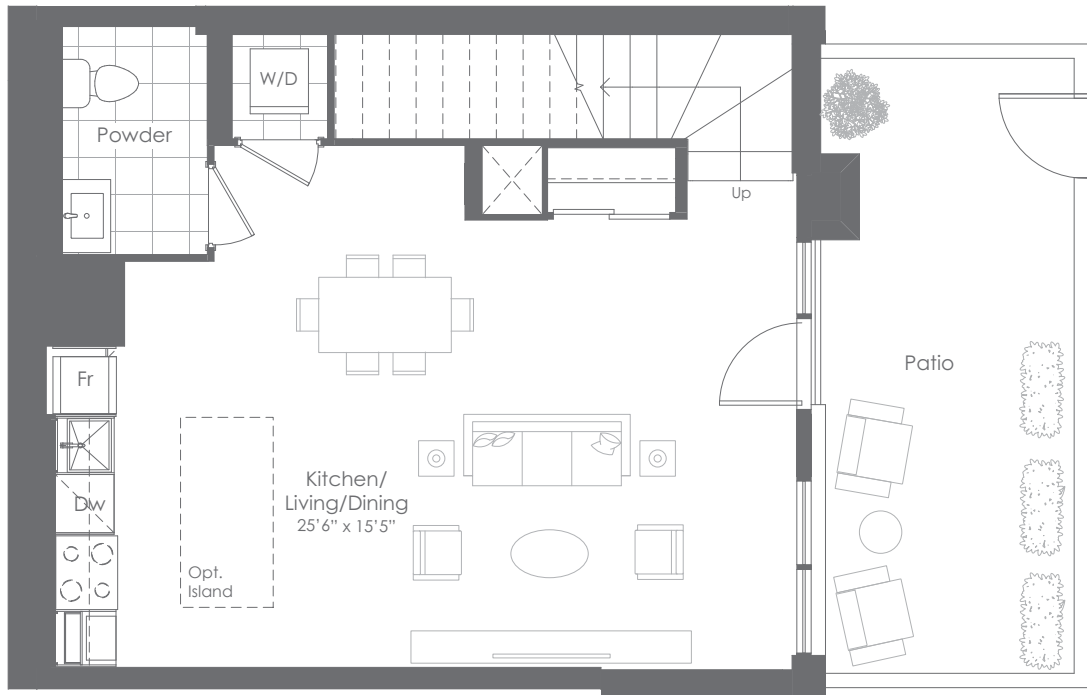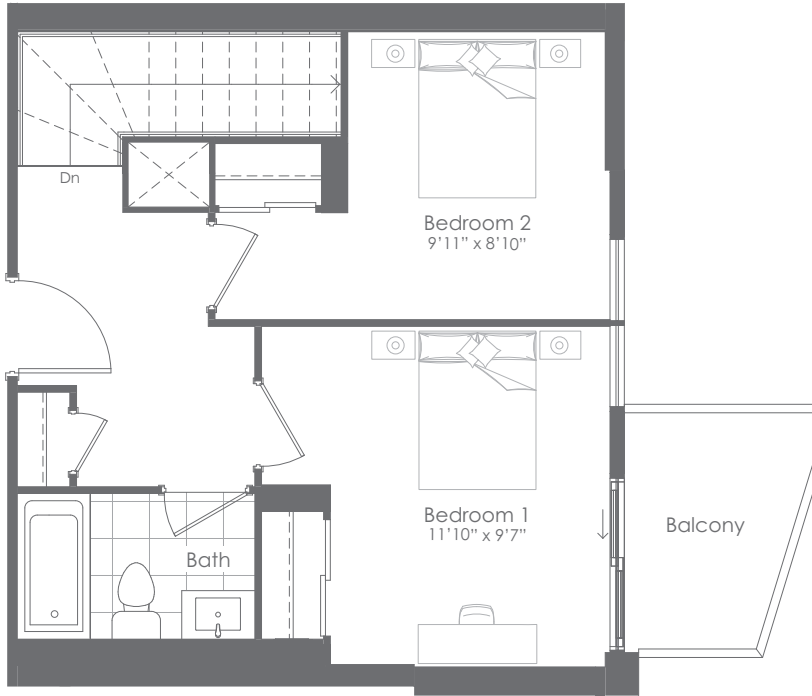

Lower Floor

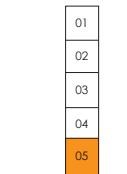

FLOOR 1  
UPPER LEVEL

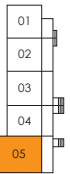

FLOOR 1  
LOWER LEVEL



This plan is not to scale and is subject to architectural review and revision. All details are approximate and subject to change without notice in order to comply with building site conditions and municipal, structural, architectural and/or Vendor requirements. Balconies and/or patios, if any, are exclusive use common elements, shown for display purposes only and location, size and design of such are subject to change without notice. Actual unit and/or balcony and/or terrace may be a reverse mirror image of the plan presented. Units may include bulkheads, angled windows and/or angled columns. The location, size and type of windows, view treatments (including frit patterning, mullion/metal panel placement or other visual treatments) and exterior building elements may vary without notice. Suites are sold unfurnished. All illustrations are artist concept only. E.& O.E. February 2022

2-STOREY LEVEL SUITE 0105 - TH5

